



**CO 119 MOBILITY IMPROVEMENTS**  
Utility Mapbook




- |                                   |                             |             |
|-----------------------------------|-----------------------------|-------------|
| Proposed CO 119 Bikeway Layout    | Proposed Electrical Conduit | Fiber Optic |
| Proposed CO 119 Bikeway Underpass | Electrical                  | Irrigation  |
| Future CO 119 Bikeway             | Electrical - Overhead       | Sanitary    |
| Proposed CO 119 Design Layout     | Gas & Petroleum             | Stormwater  |
| CDOT Right-of-Way                 | Gas - High Pressure         | Water       |
| Proposed ITS Conduit              | Telephone                   |             |

Existing utility data provided by SUE survey

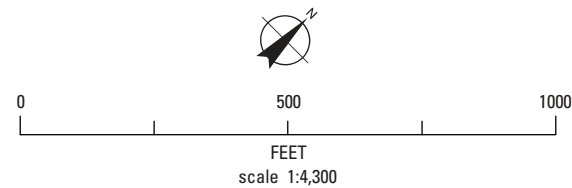

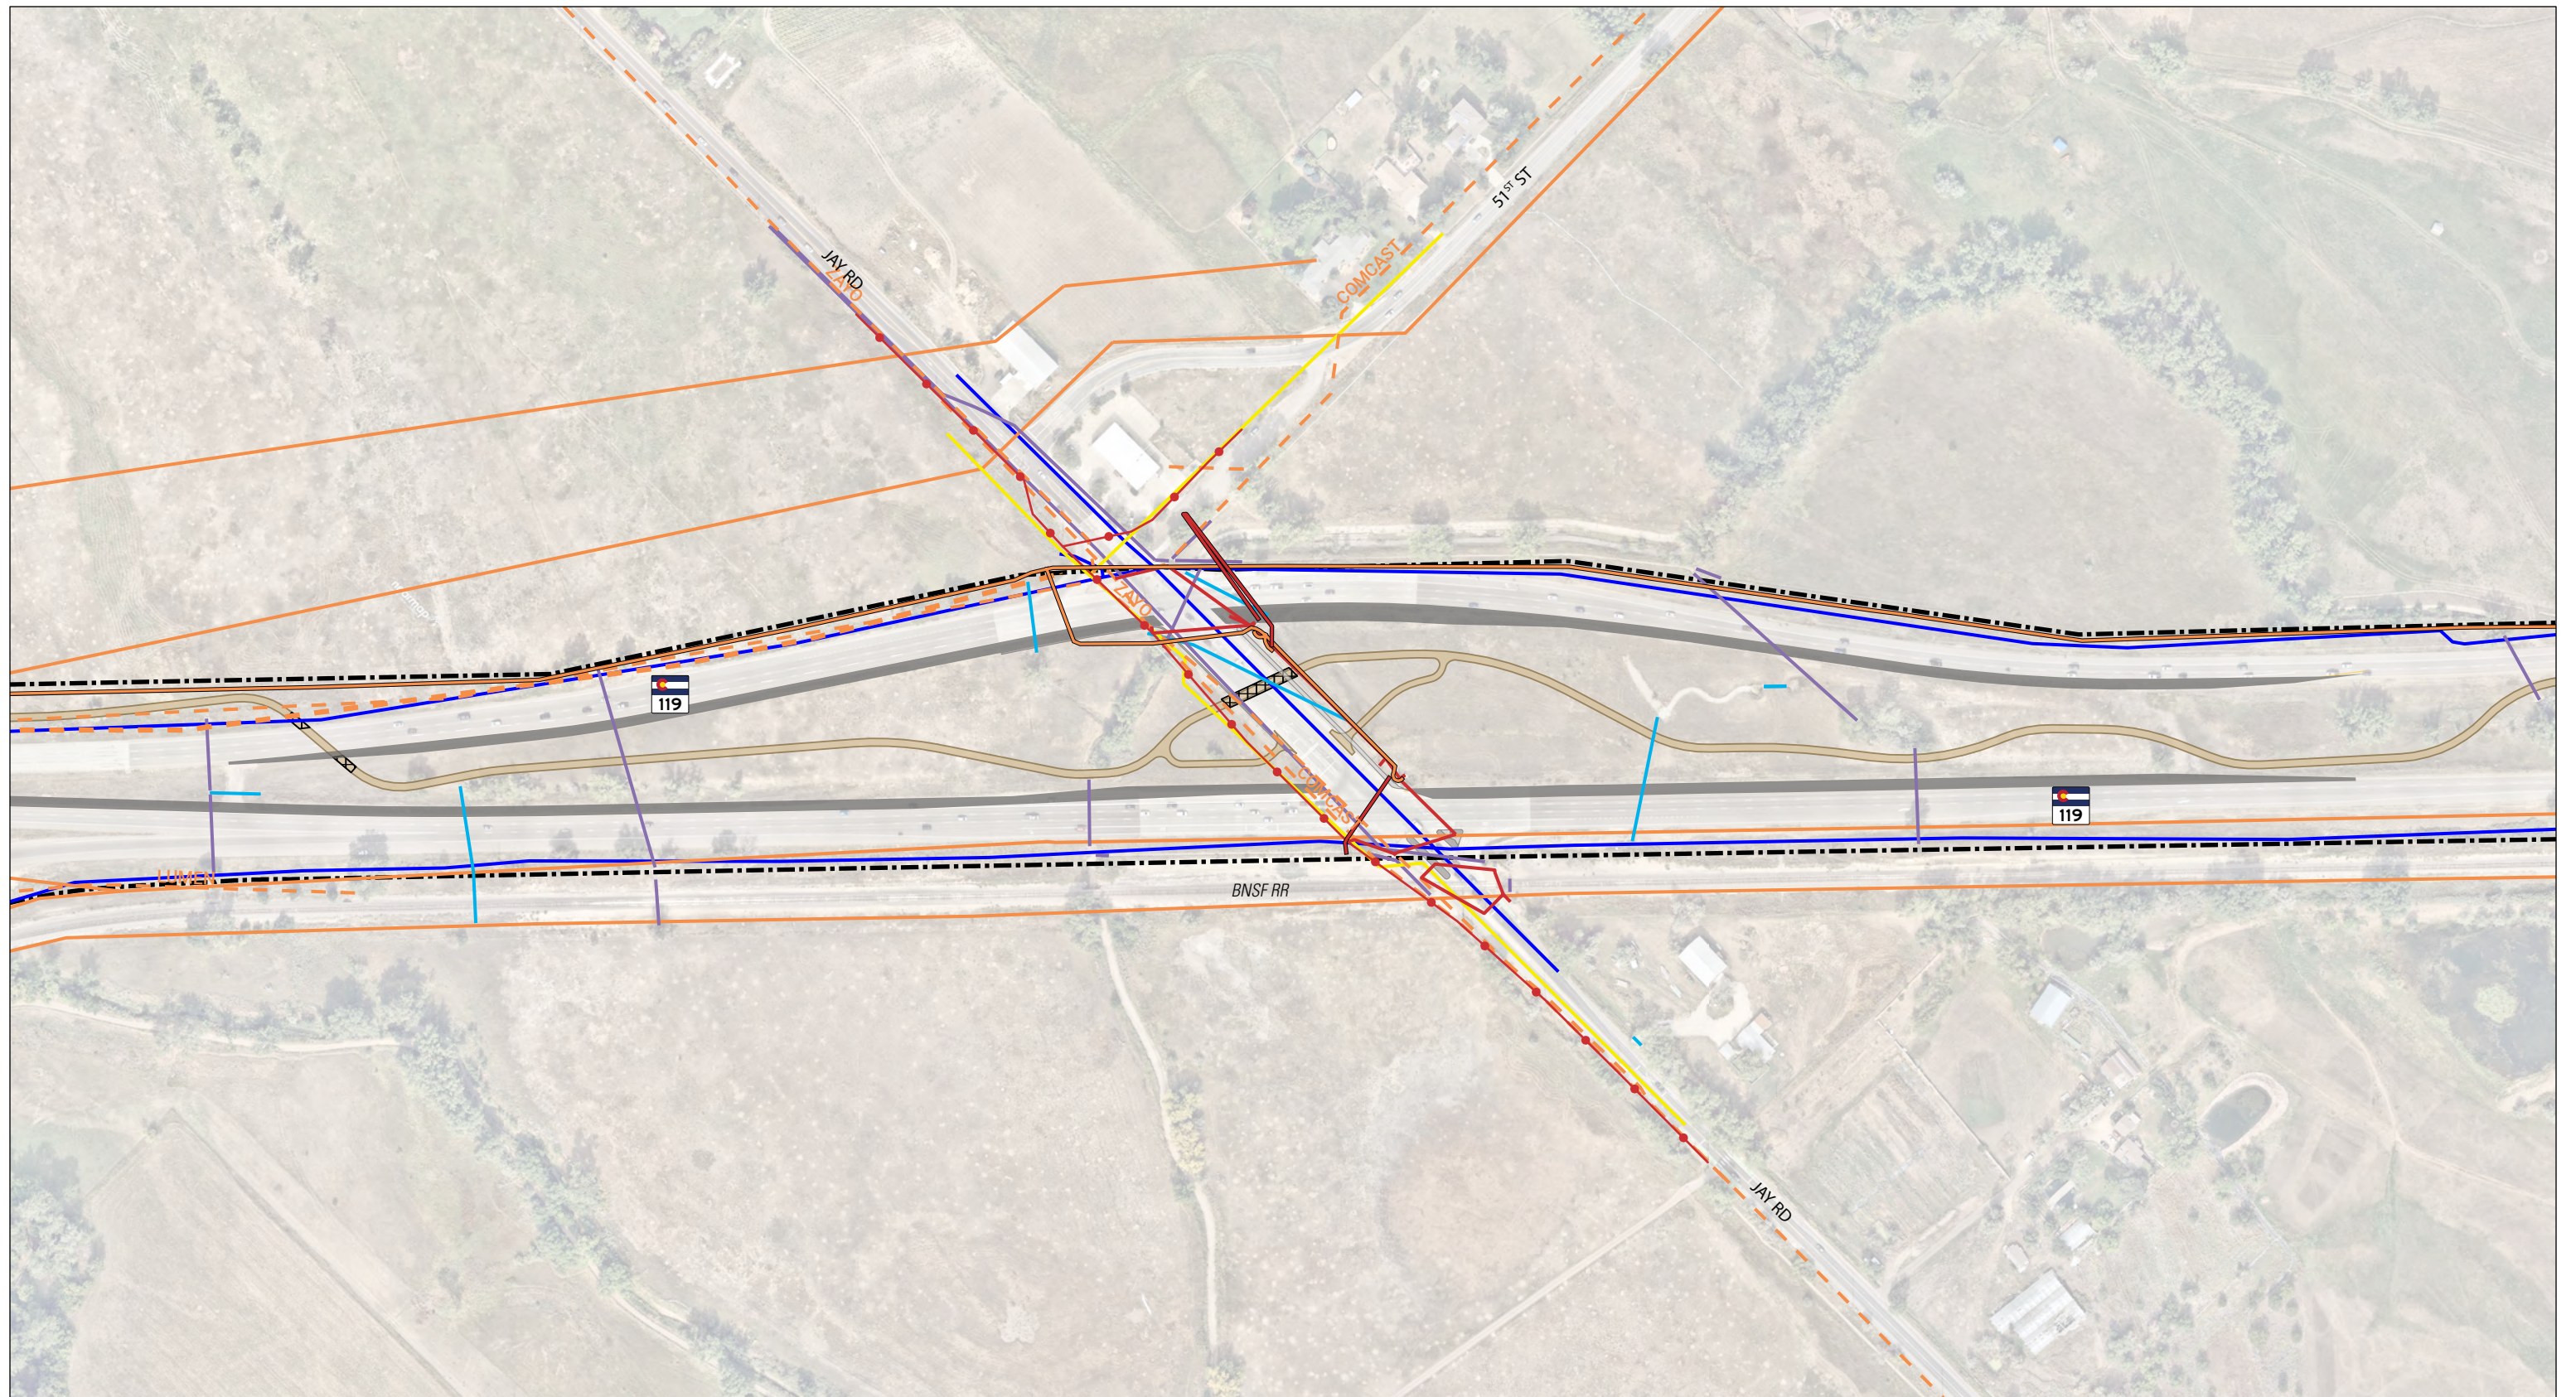


**CO 119 MOBILITY IMPROVEMENTS**  
Utility Mapbook

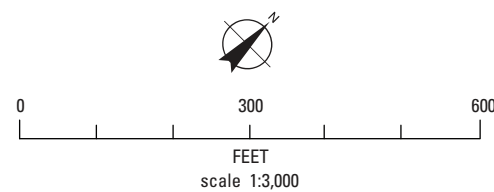


- |                                   |                             |             |
|-----------------------------------|-----------------------------|-------------|
| Proposed CO 119 Bikeway Layout    | Proposed Electrical Conduit | Fiber Optic |
| Proposed CO 119 Bikeway Underpass | Electrical                  | Irrigation  |
| Future CO 119 Bikeway             | Electrical - Overhead       | Sanitary    |
| Proposed CO 119 Design Layout     | Gas & Petroleum             | Stormwater  |
| CDOT Right-of-Way                 | Gas - High Pressure         | Water       |
| Proposed ITS Conduit              | Telephone                   |             |

Existing utility data provided by SUE survey



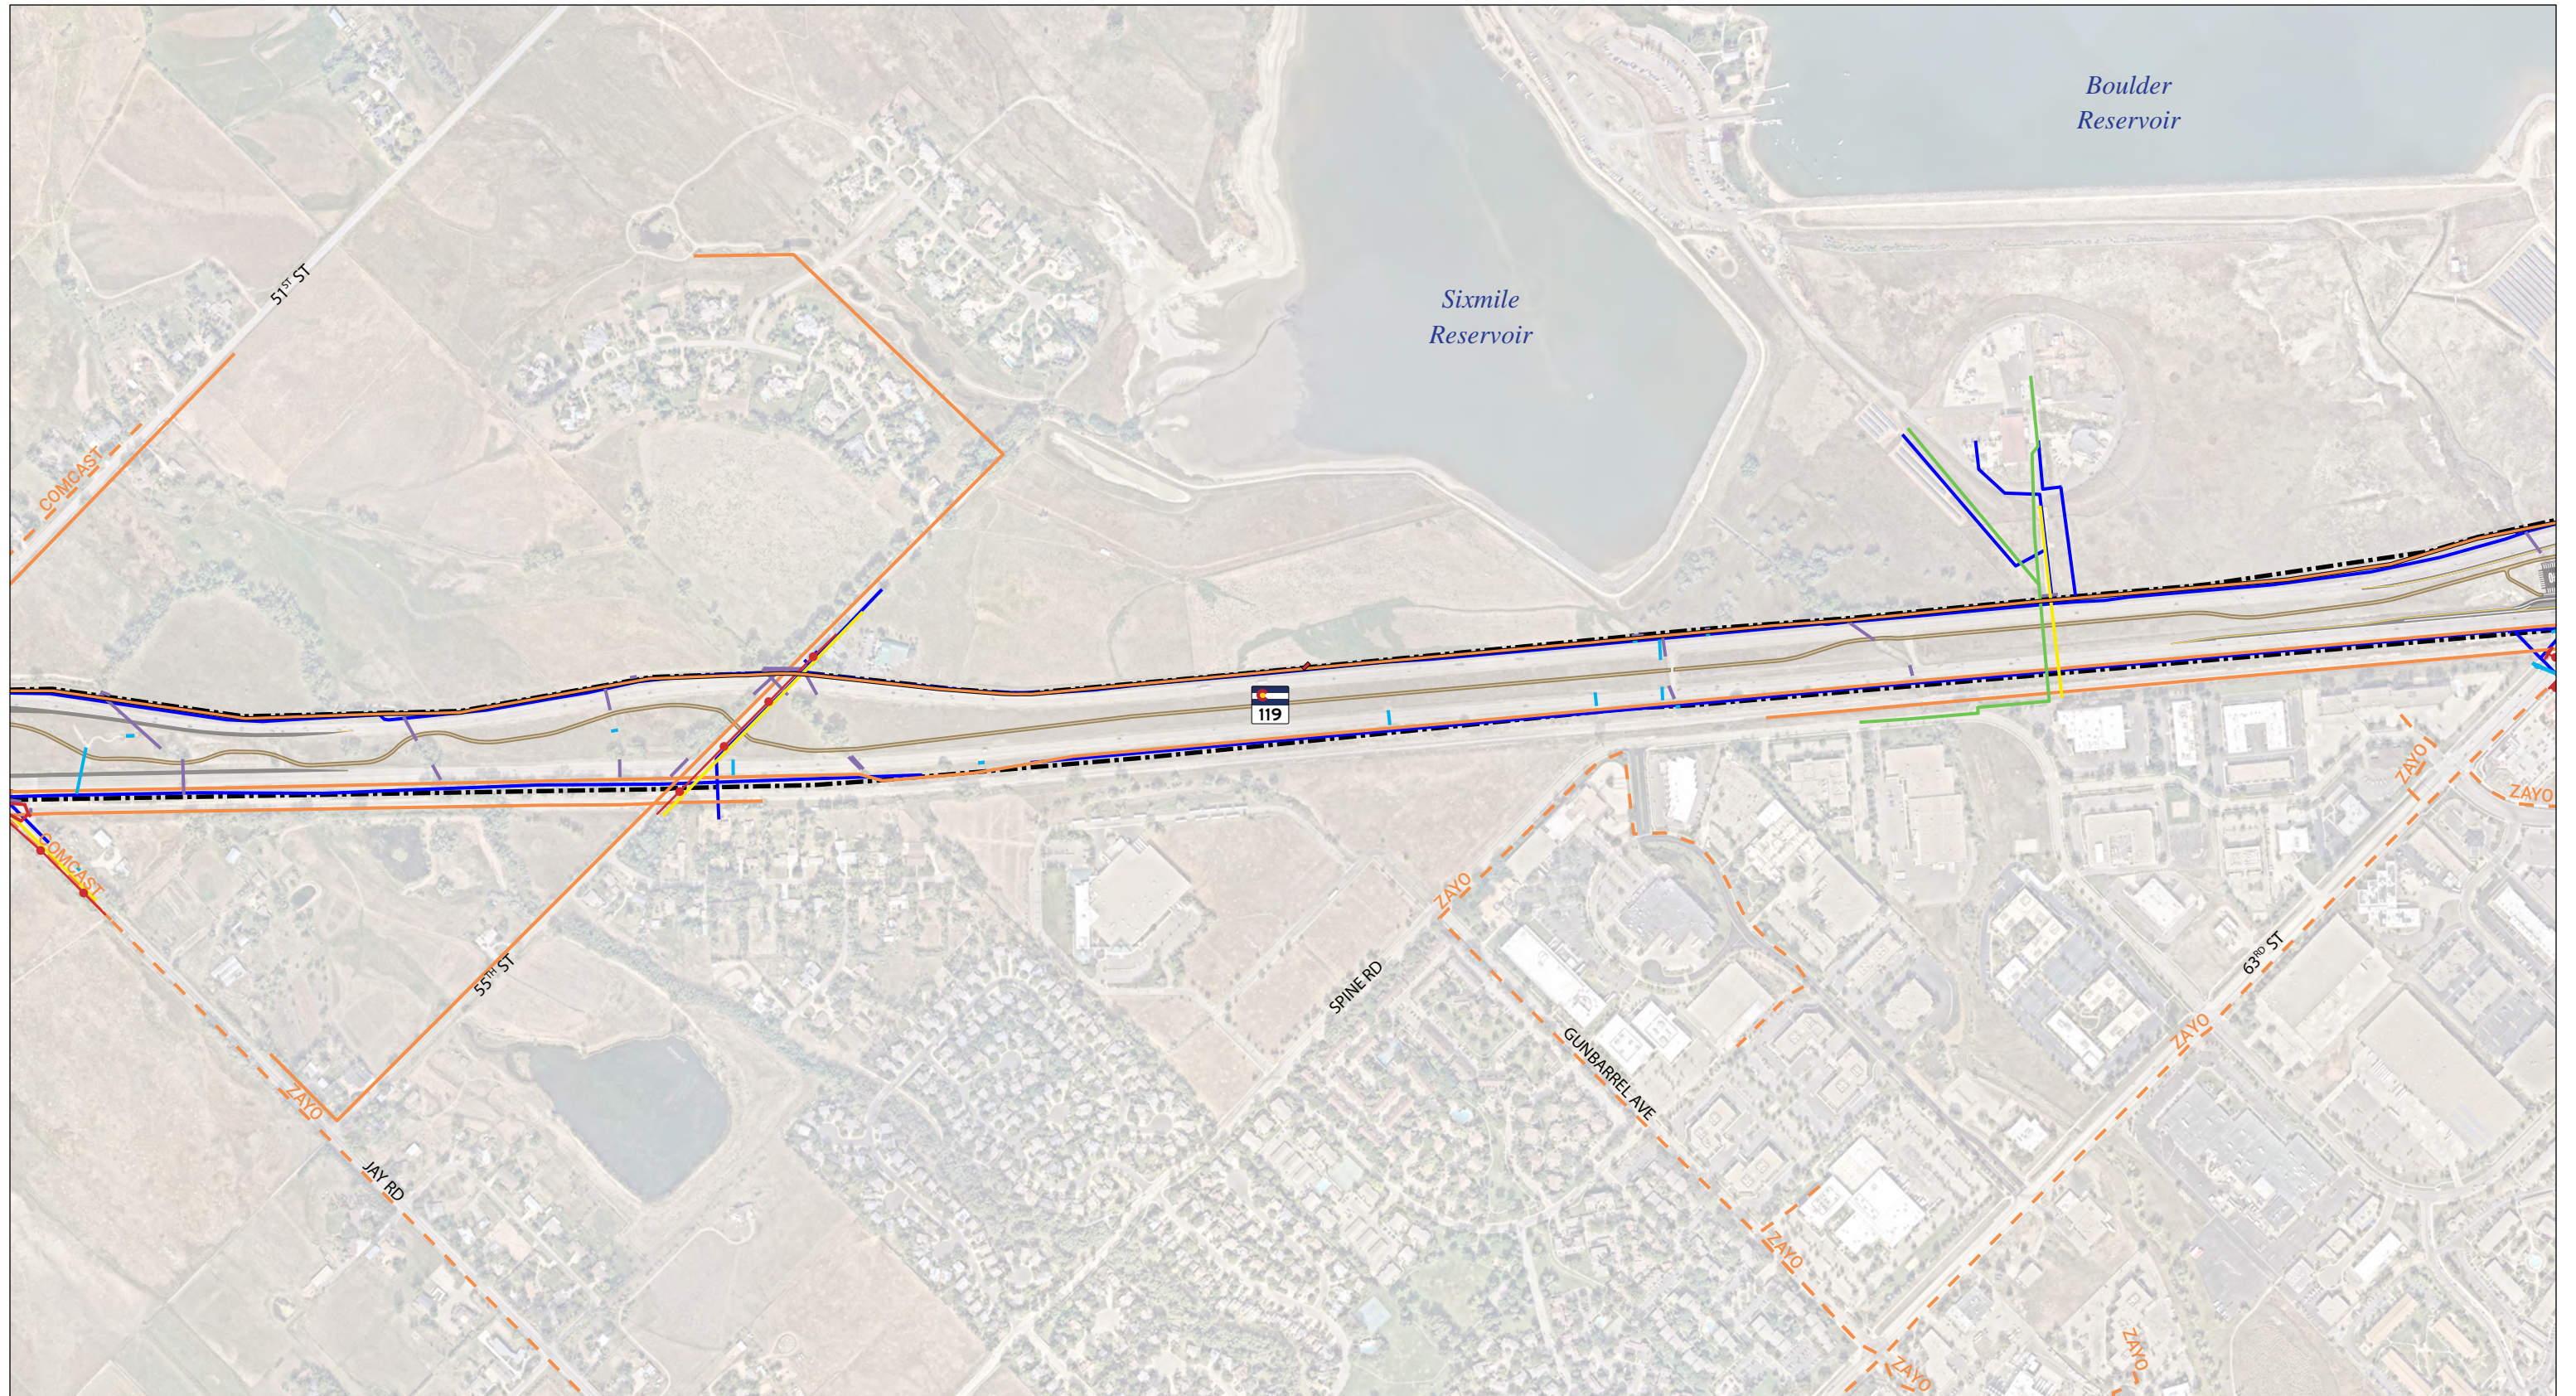


**CO 119 MOBILITY IMPROVEMENTS**  
Utility Mapbook

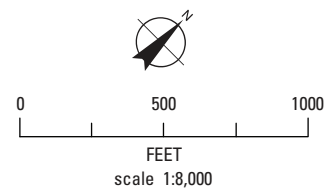


- |                                   |                             |             |
|-----------------------------------|-----------------------------|-------------|
| Proposed CO 119 Bikeway Layout    | Proposed Electrical Conduit | Fiber Optic |
| Proposed CO 119 Bikeway Underpass | Electrical                  | Irrigation  |
| Future CO 119 Bikeway             | Electrical - Overhead       | Sanitary    |
| Proposed CO 119 Design Layout     | Gas & Petroleum             | Stormwater  |
| CDOT Right-of-Way                 | Gas - High Pressure         | Water       |
| Proposed ITS Conduit              | Telephone                   |             |

Existing utility data provided by SUE survey



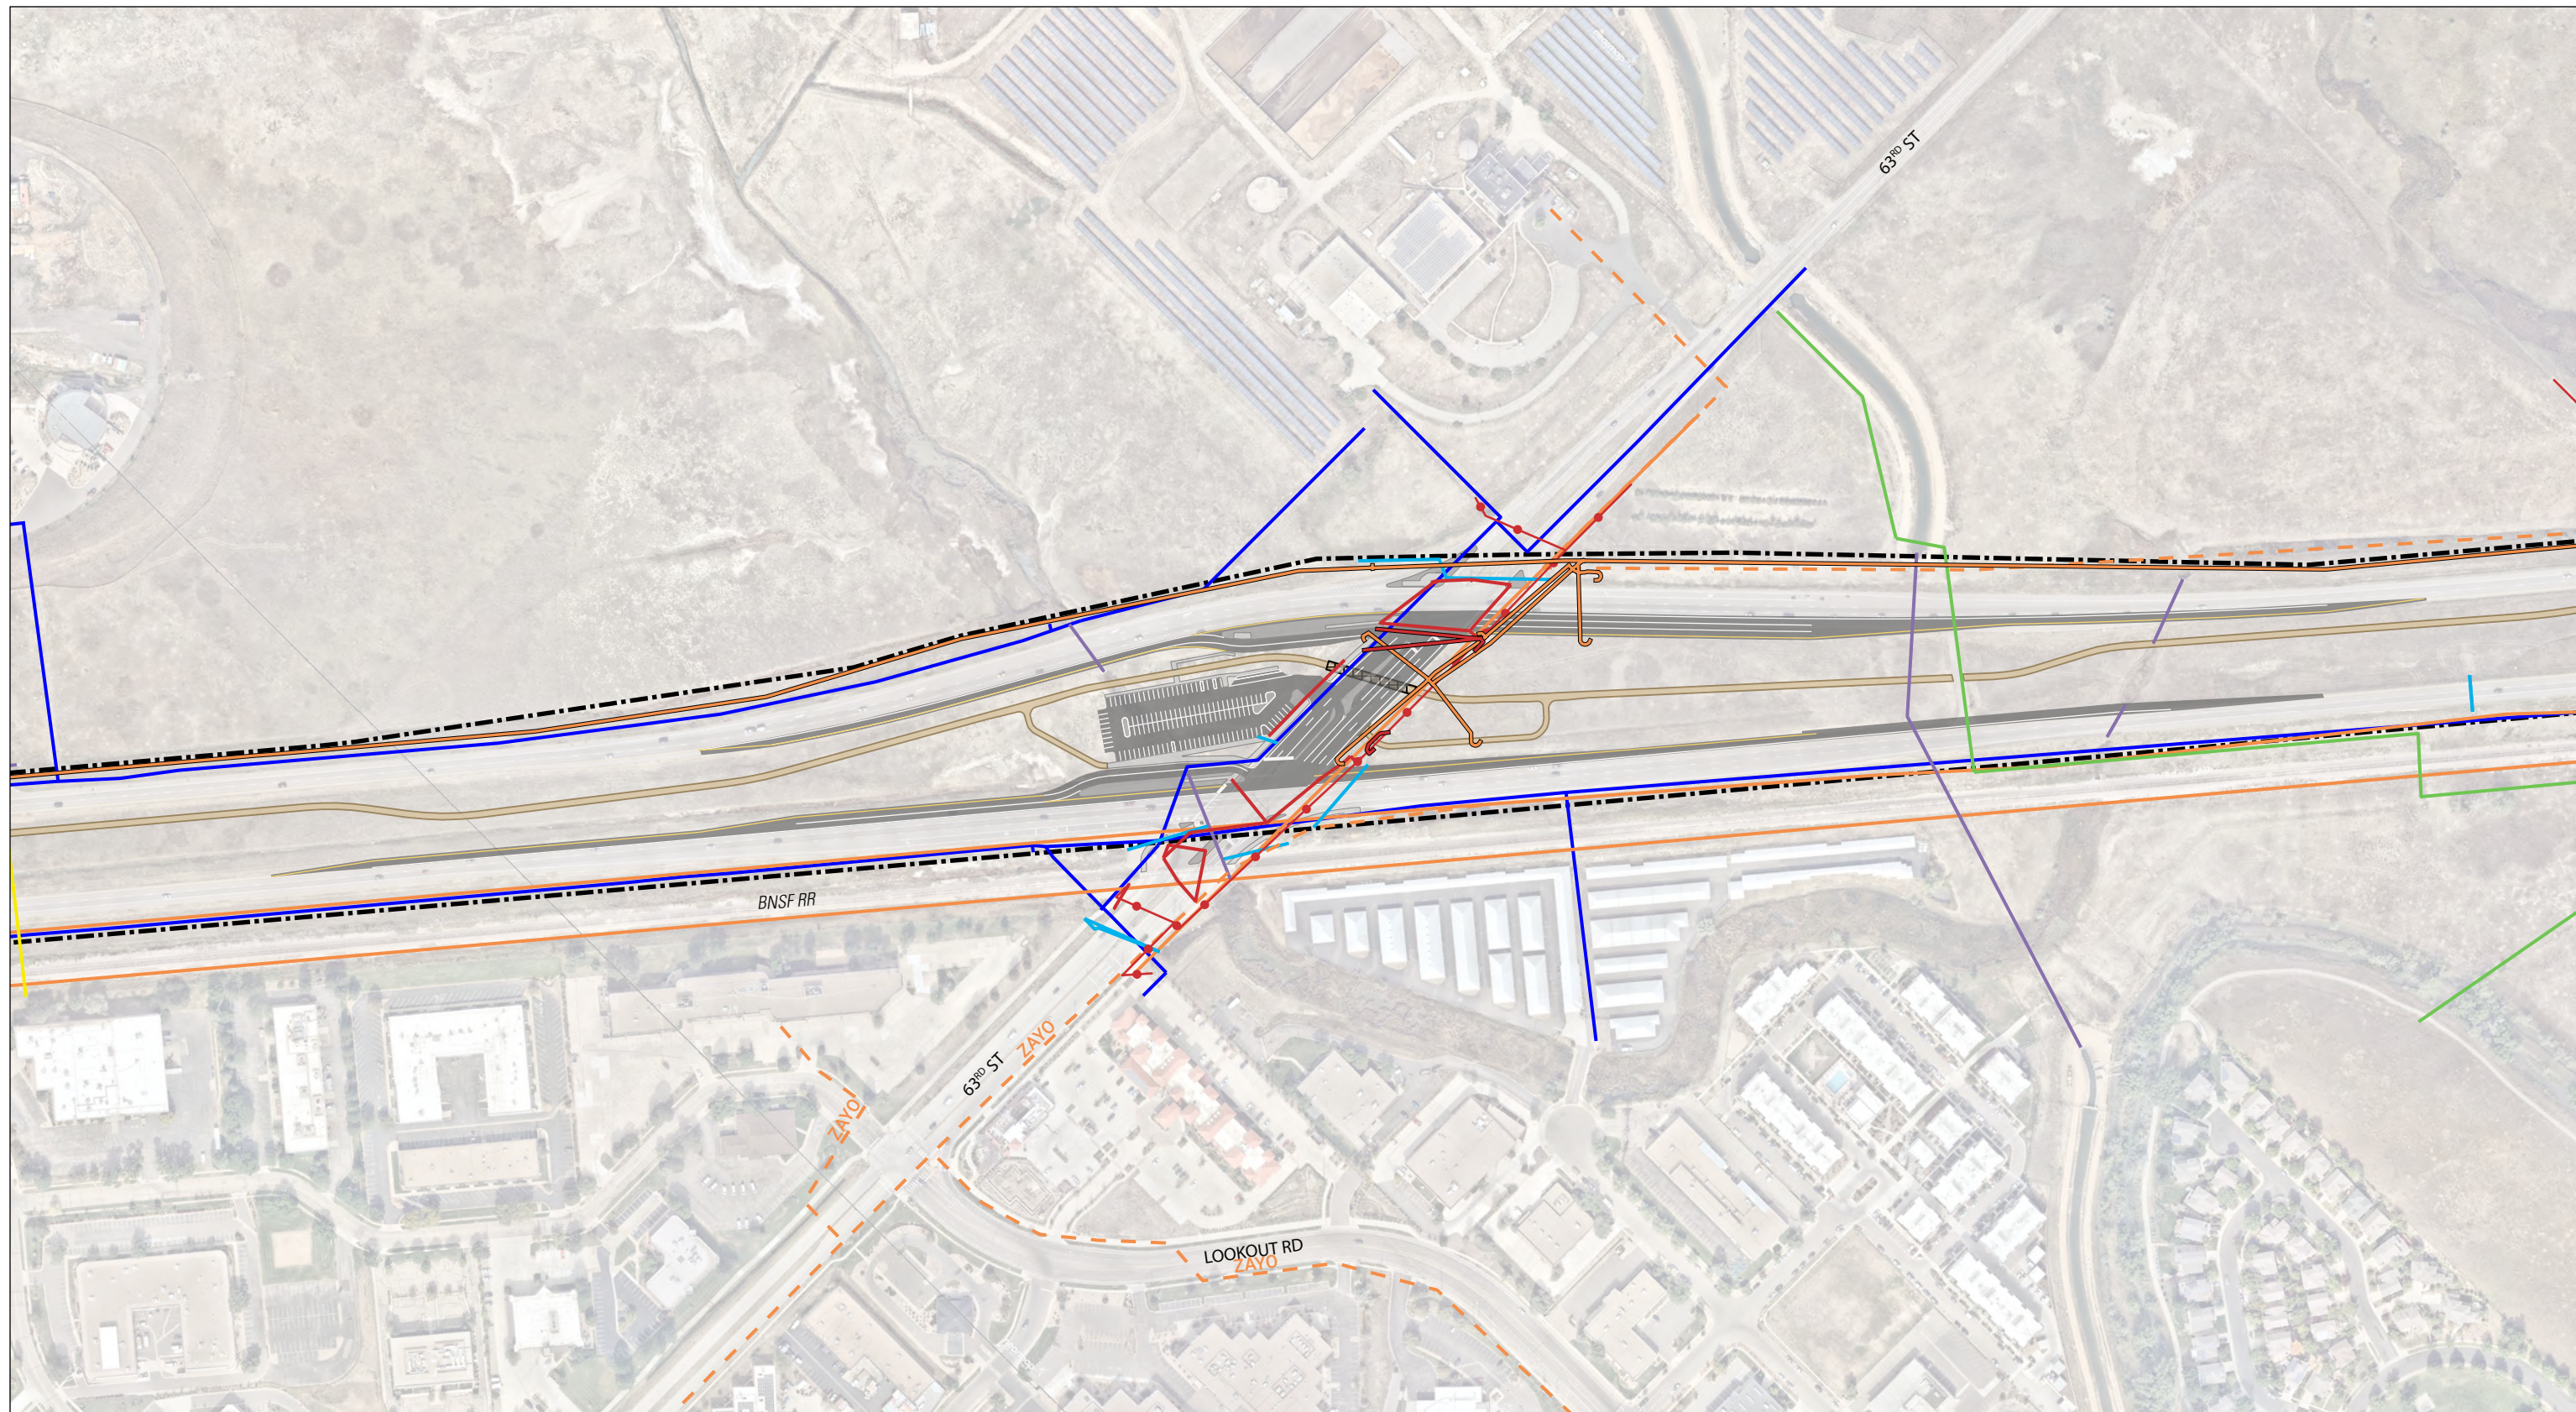


**CO 119 MOBILITY IMPROVEMENTS**  
Utility Mapbook

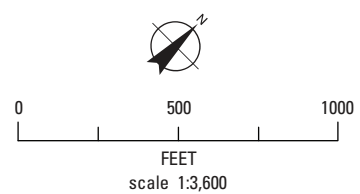


- |                                   |                             |             |
|-----------------------------------|-----------------------------|-------------|
| Proposed CO 119 Bikeway Layout    | Proposed Electrical Conduit | Fiber Optic |
| Proposed CO 119 Bikeway Underpass | Electrical                  | Irrigation  |
| Future CO 119 Bikeway             | Electrical - Overhead       | Sanitary    |
| Proposed CO 119 Design Layout     | Gas & Petroleum             | Stormwater  |
| CDOT Right-of-Way                 | Gas - High Pressure         | Water       |
| Proposed ITS Conduit              | Telephone                   |             |

Existing utility data provided by SUE survey



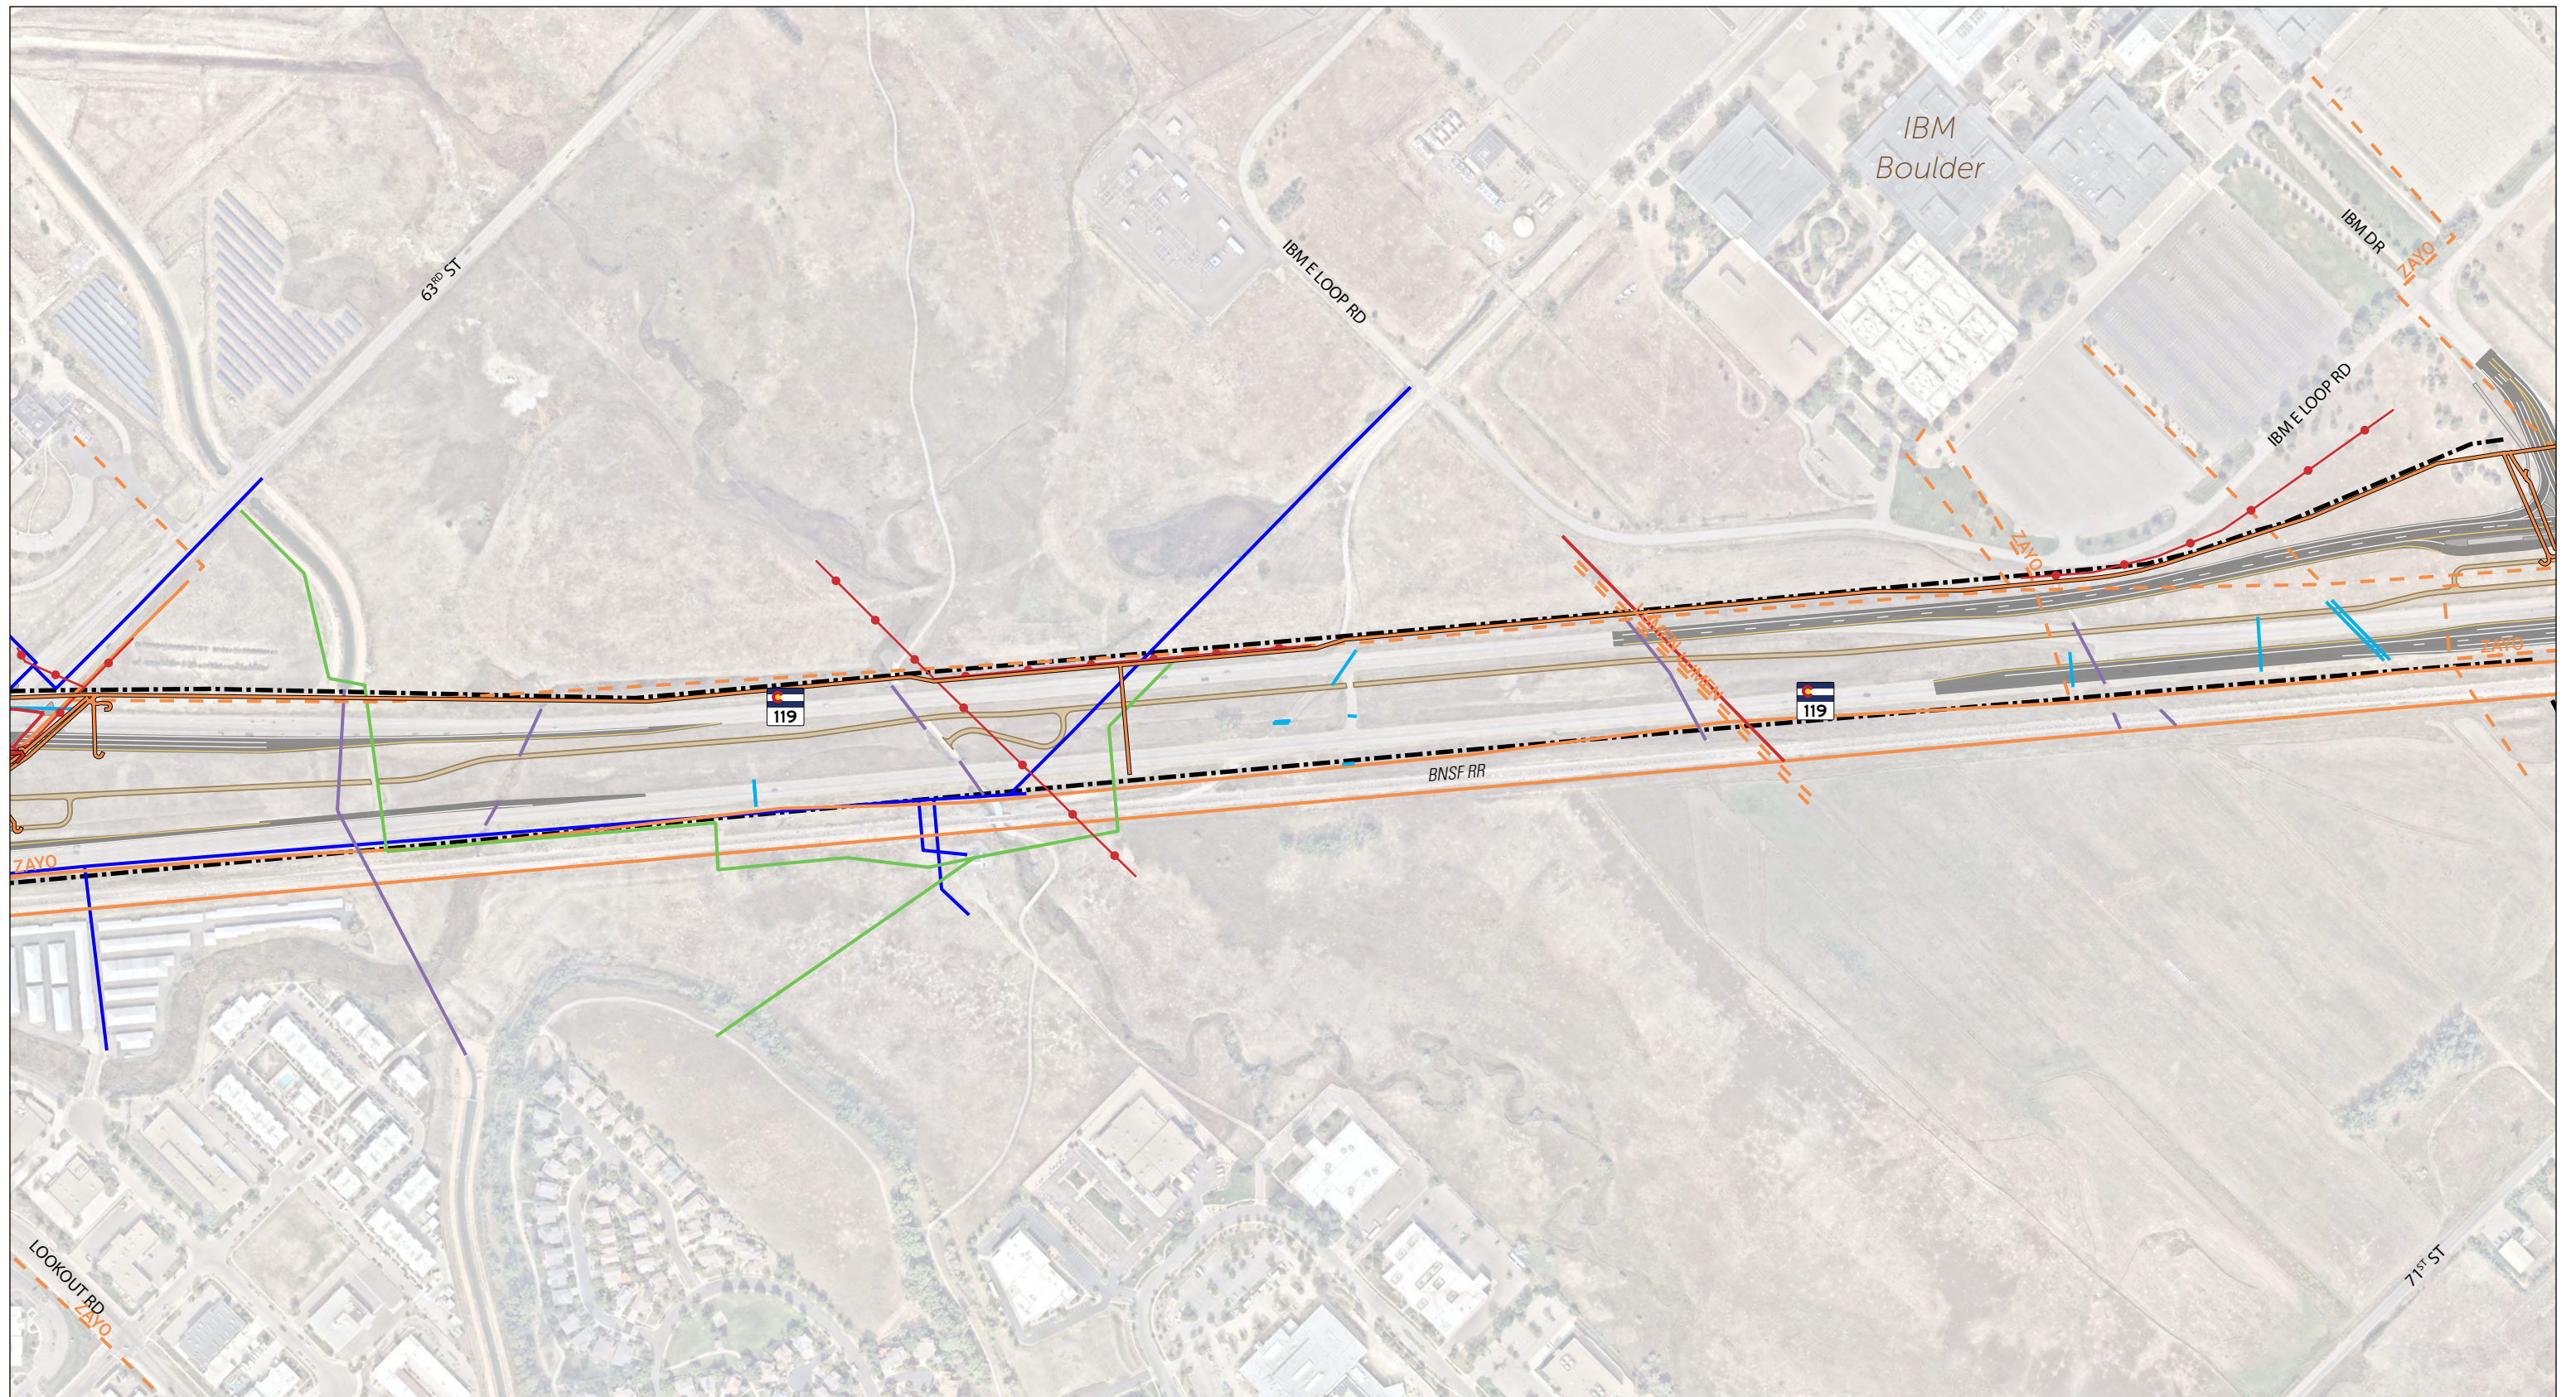


**CO 119 MOBILITY IMPROVEMENTS**  
Utility Mapbook

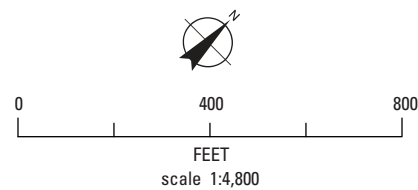


- |                                   |                             |             |
|-----------------------------------|-----------------------------|-------------|
| Proposed CO 119 Bikeway Layout    | Proposed Electrical Conduit | Fiber Optic |
| Proposed CO 119 Bikeway Underpass | Electrical                  | Irrigation  |
| Future CO 119 Bikeway             | Electrical - Overhead       | Sanitary    |
| Proposed CO 119 Design Layout     | Gas & Petroleum             | Stormwater  |
| CDOT Right-of-Way                 | Gas - High Pressure         | Water       |
| Proposed ITS Conduit              | Telephone                   |             |

Existing utility data provided by SUE survey



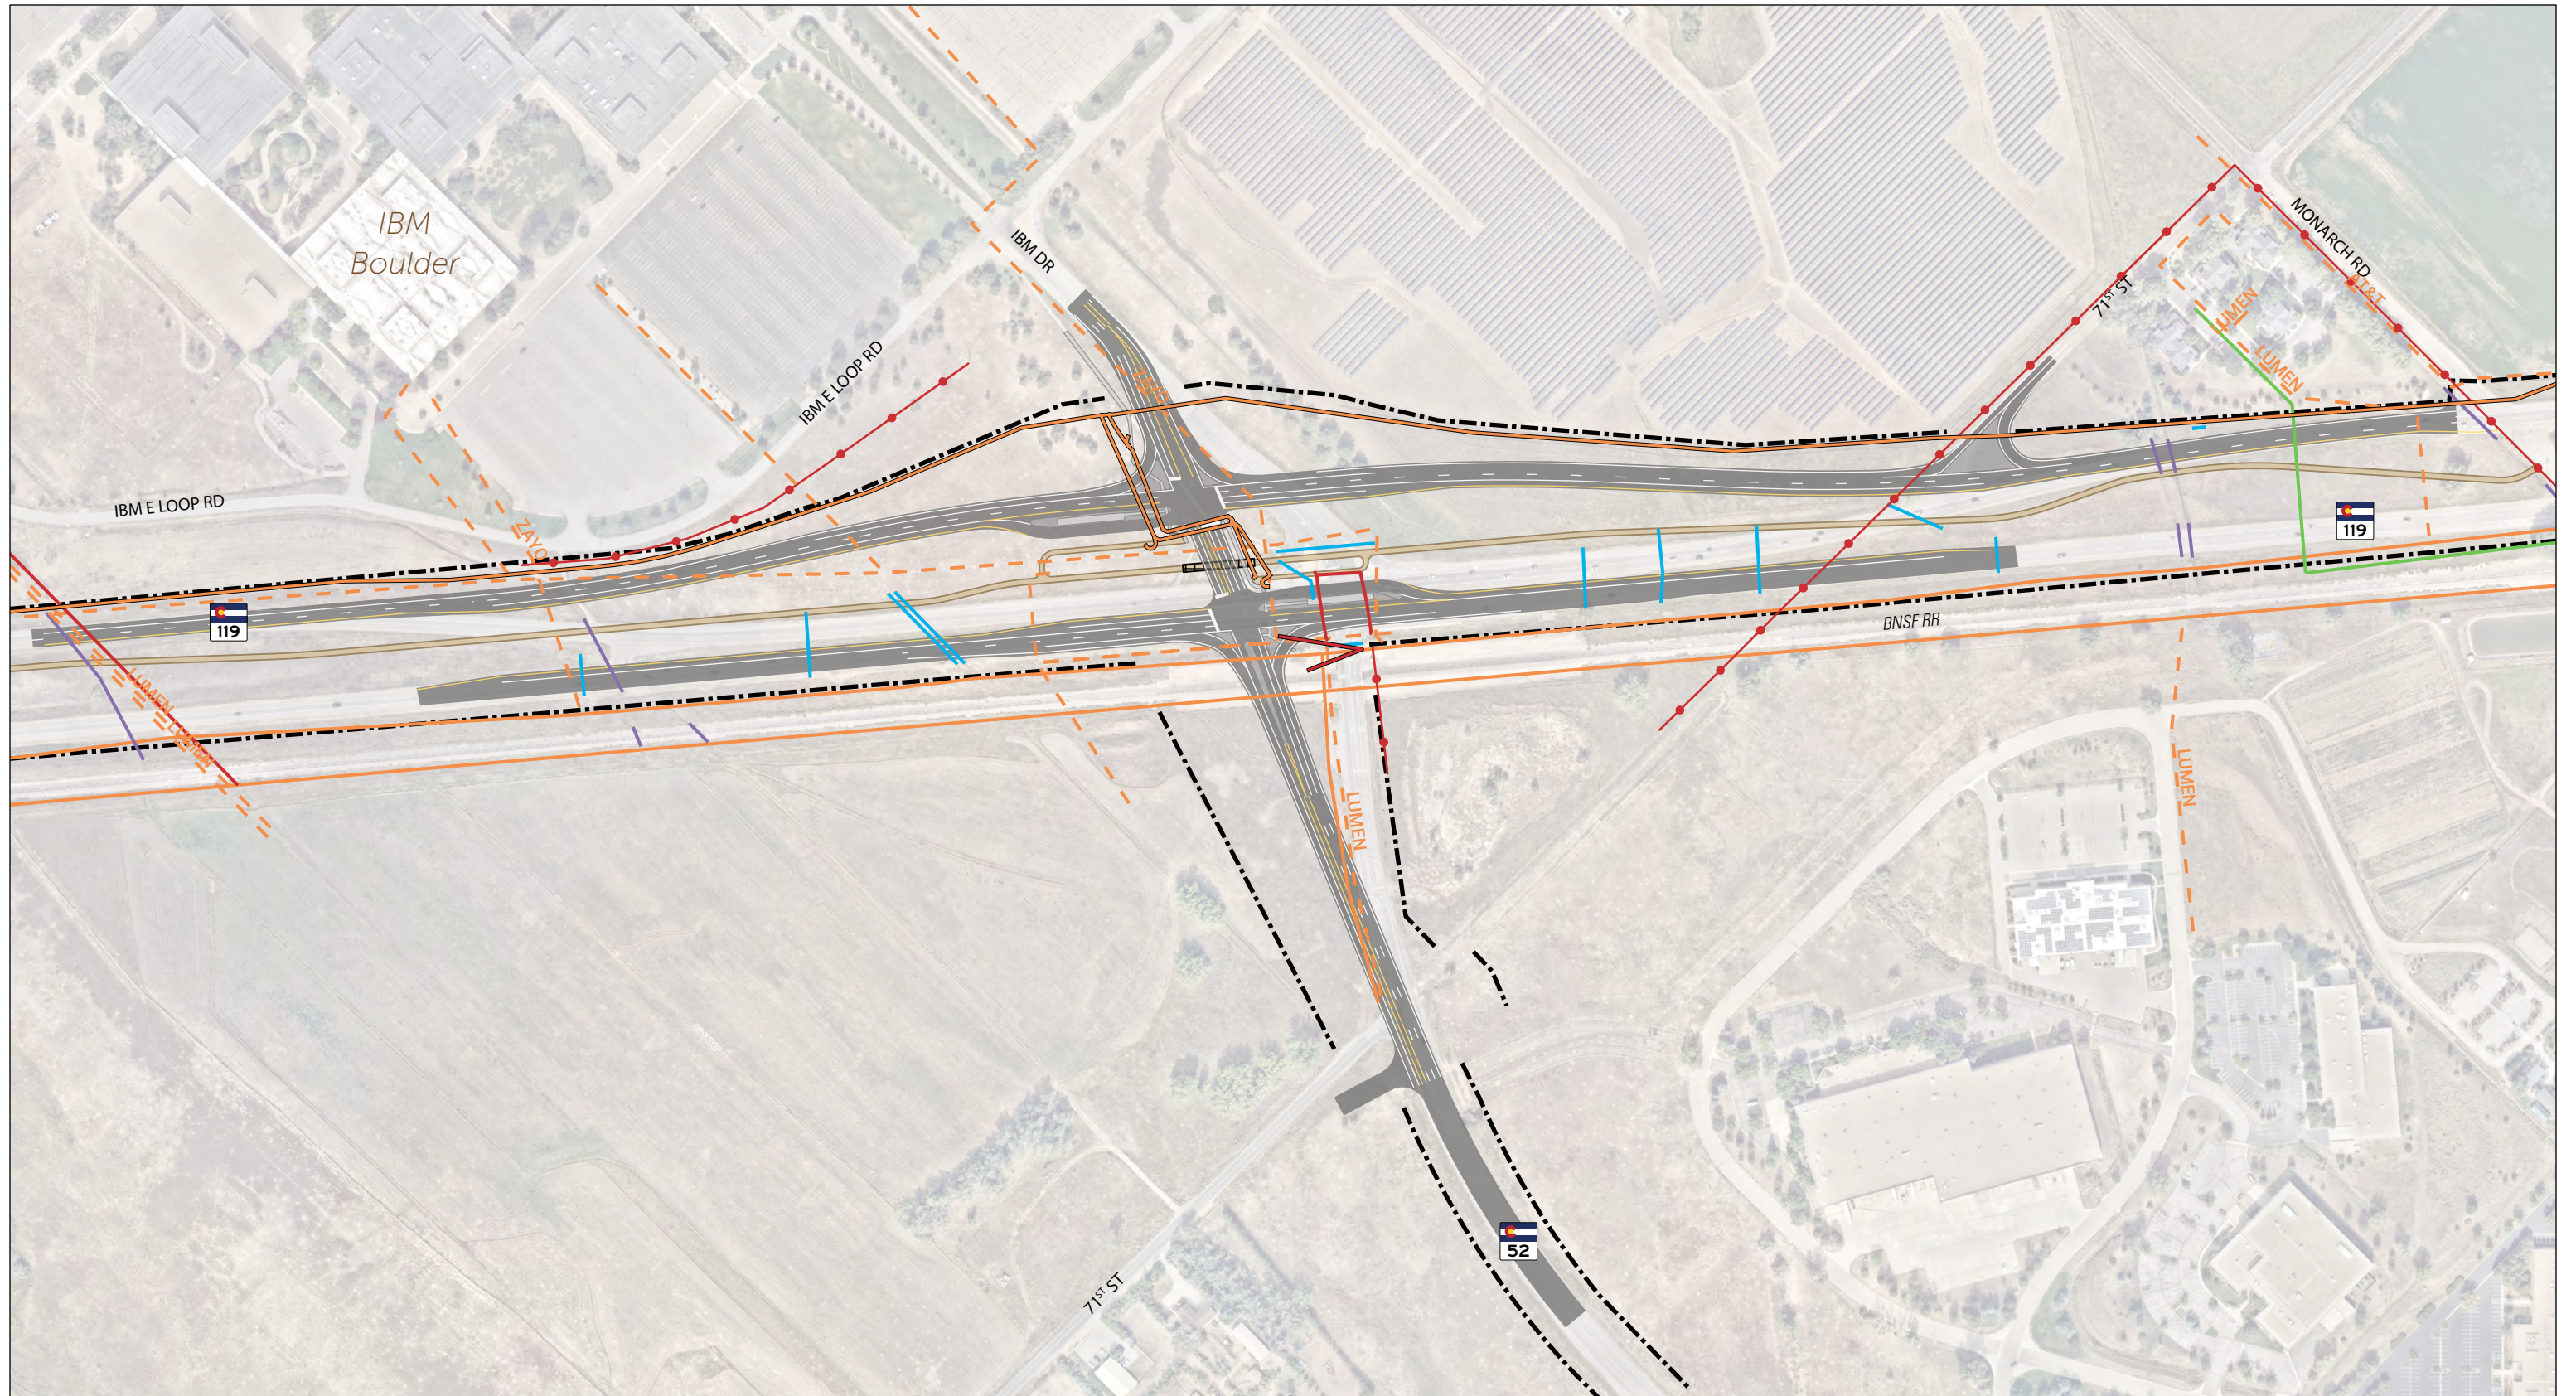


**CO 119 MOBILITY IMPROVEMENTS**  
Utility Mapbook

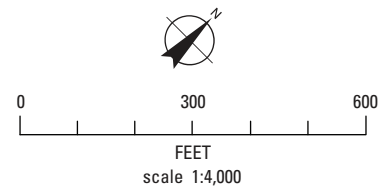


- |                                   |                             |             |
|-----------------------------------|-----------------------------|-------------|
| Proposed CO 119 Bikeway Layout    | Proposed Electrical Conduit | Fiber Optic |
| Proposed CO 119 Bikeway Underpass | Electrical                  | Irrigation  |
| Future CO 119 Bikeway             | Electrical - Overhead       | Sanitary    |
| Proposed CO 119 Design Layout     | Gas & Petroleum             | Stormwater  |
| CDOT Right-of-Way                 | Gas - High Pressure         | Water       |
| Proposed ITS Conduit              | Telephone                   |             |

Existing utility data provided by SUE survey



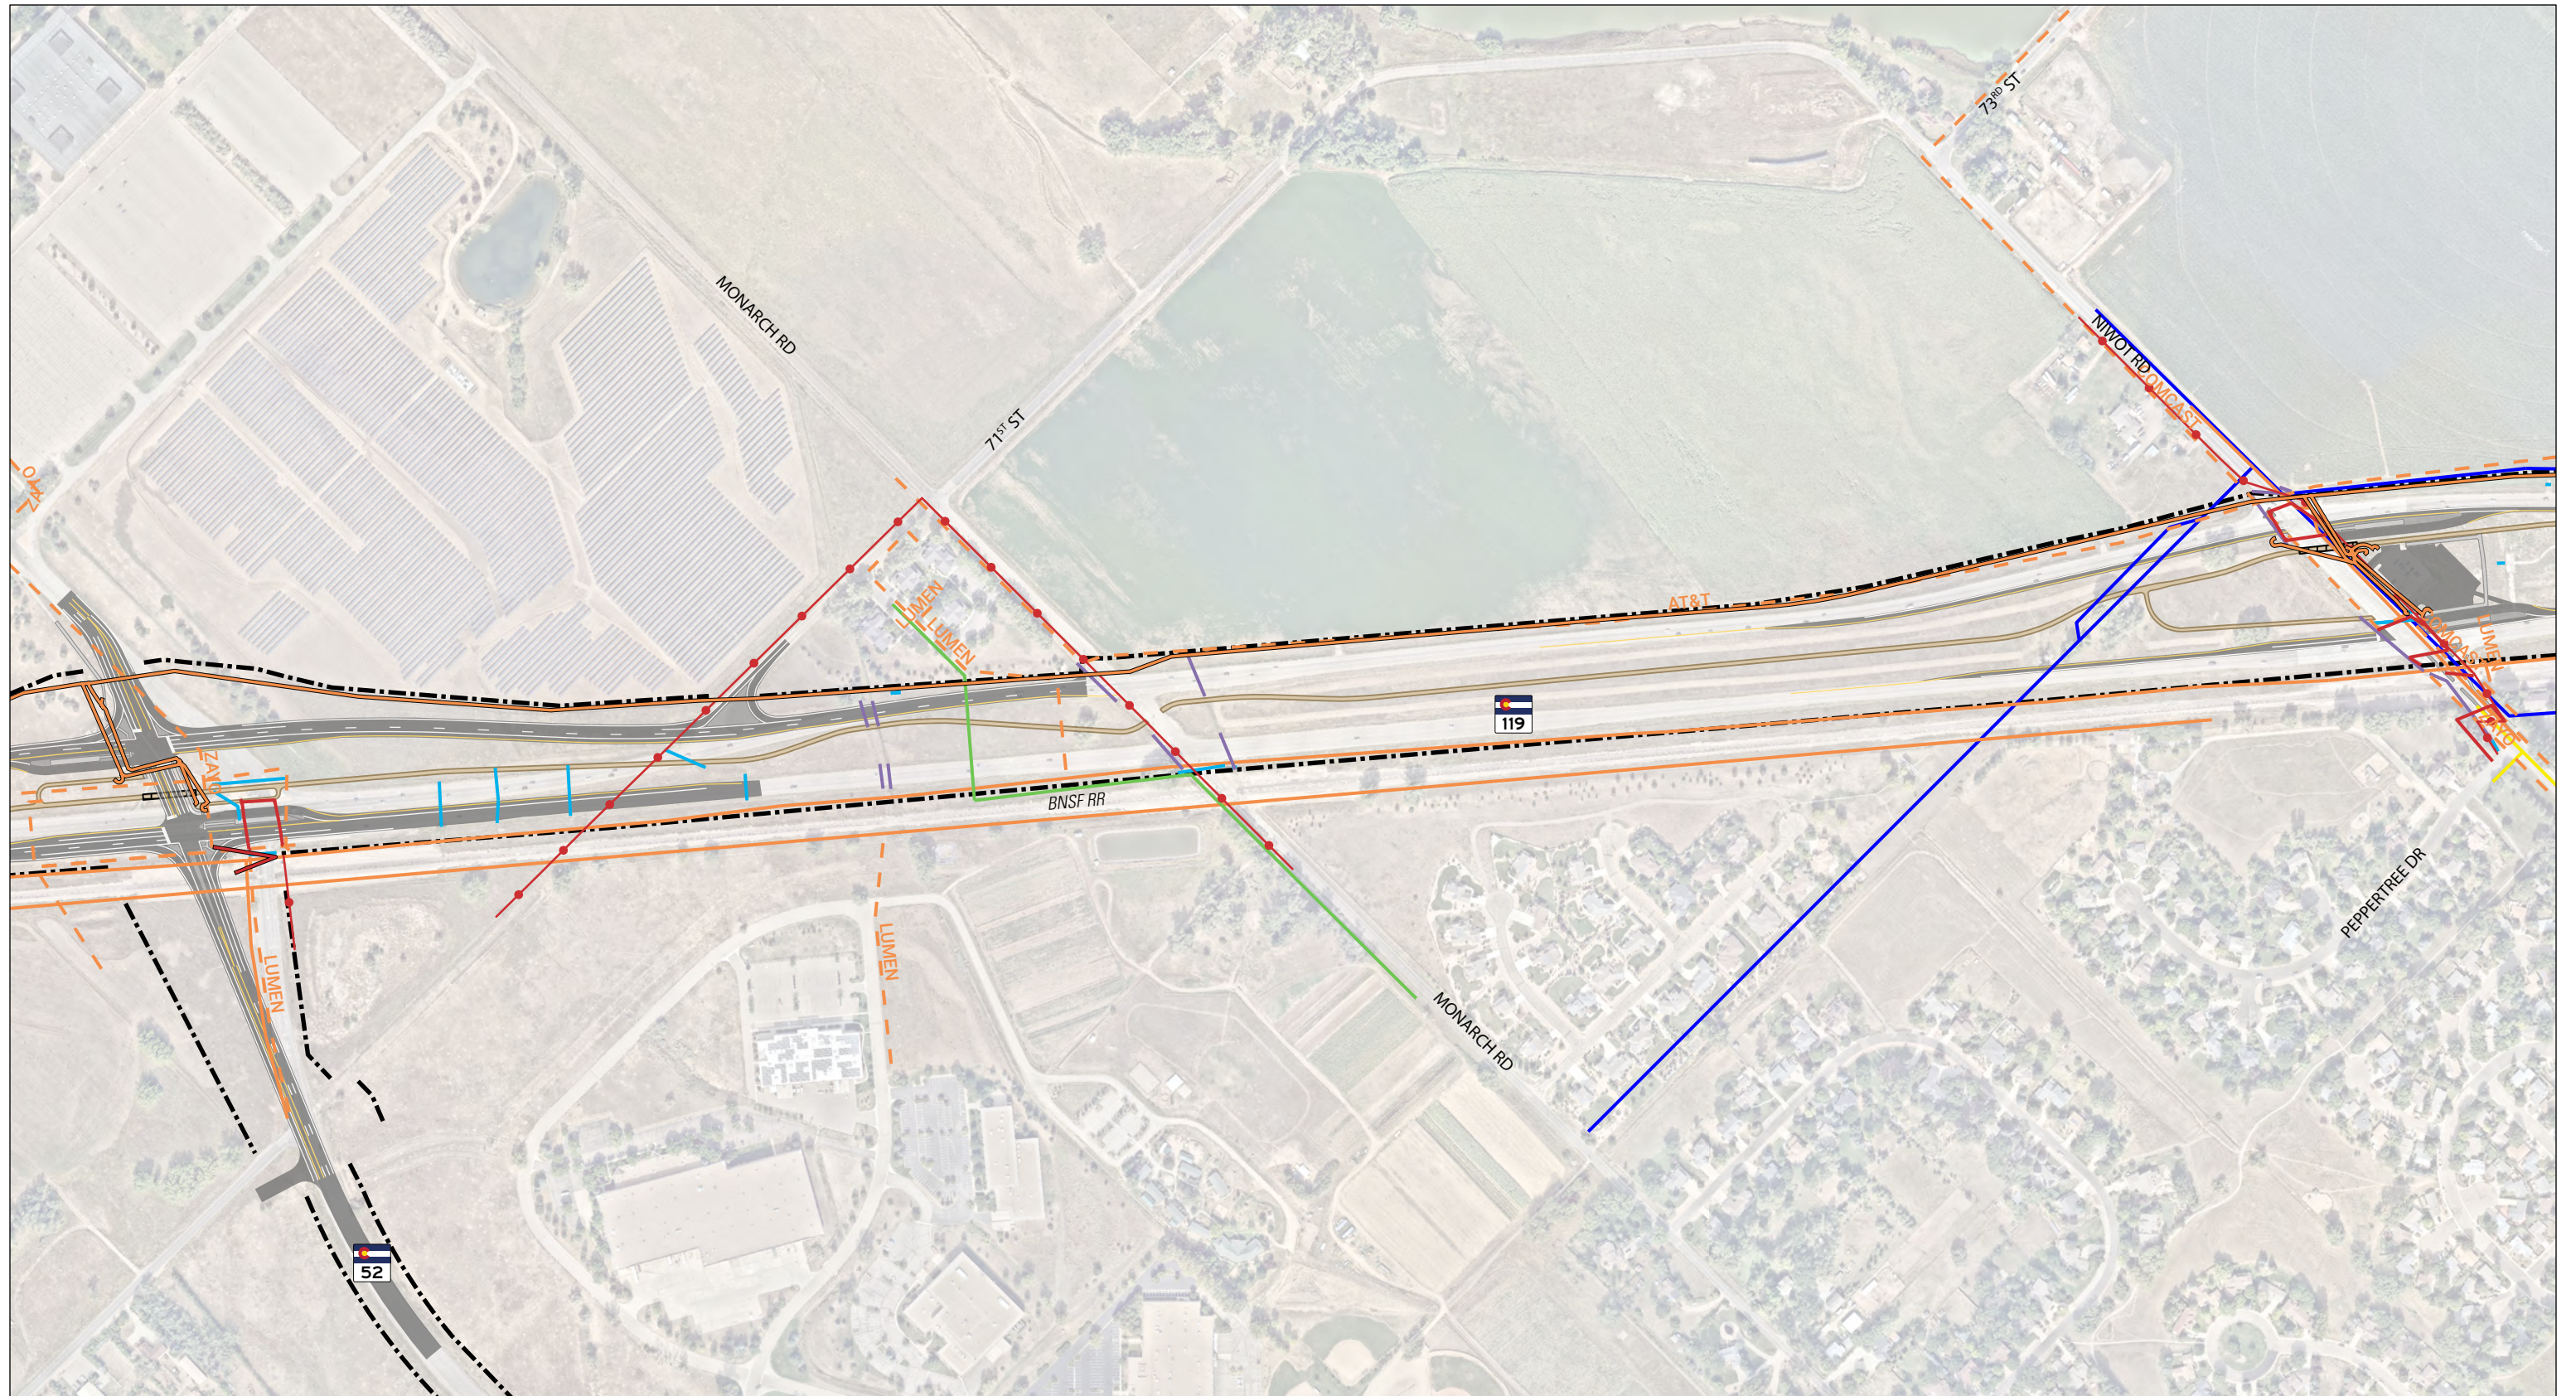


**CO 119 MOBILITY IMPROVEMENTS**  
Utility Mapbook

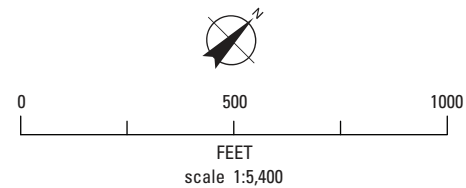


- |                                   |                             |             |
|-----------------------------------|-----------------------------|-------------|
| Proposed CO 119 Bikeway Layout    | Proposed Electrical Conduit | Fiber Optic |
| Proposed CO 119 Bikeway Underpass | Electrical                  | Irrigation  |
| Future CO 119 Bikeway             | Electrical - Overhead       | Sanitary    |
| Proposed CO 119 Design Layout     | Gas & Petroleum             | Stormwater  |
| CDOT Right-of-Way                 | Gas - High Pressure         | Water       |
| Proposed ITS Conduit              | Telephone                   |             |

Existing utility data provided by SUE survey



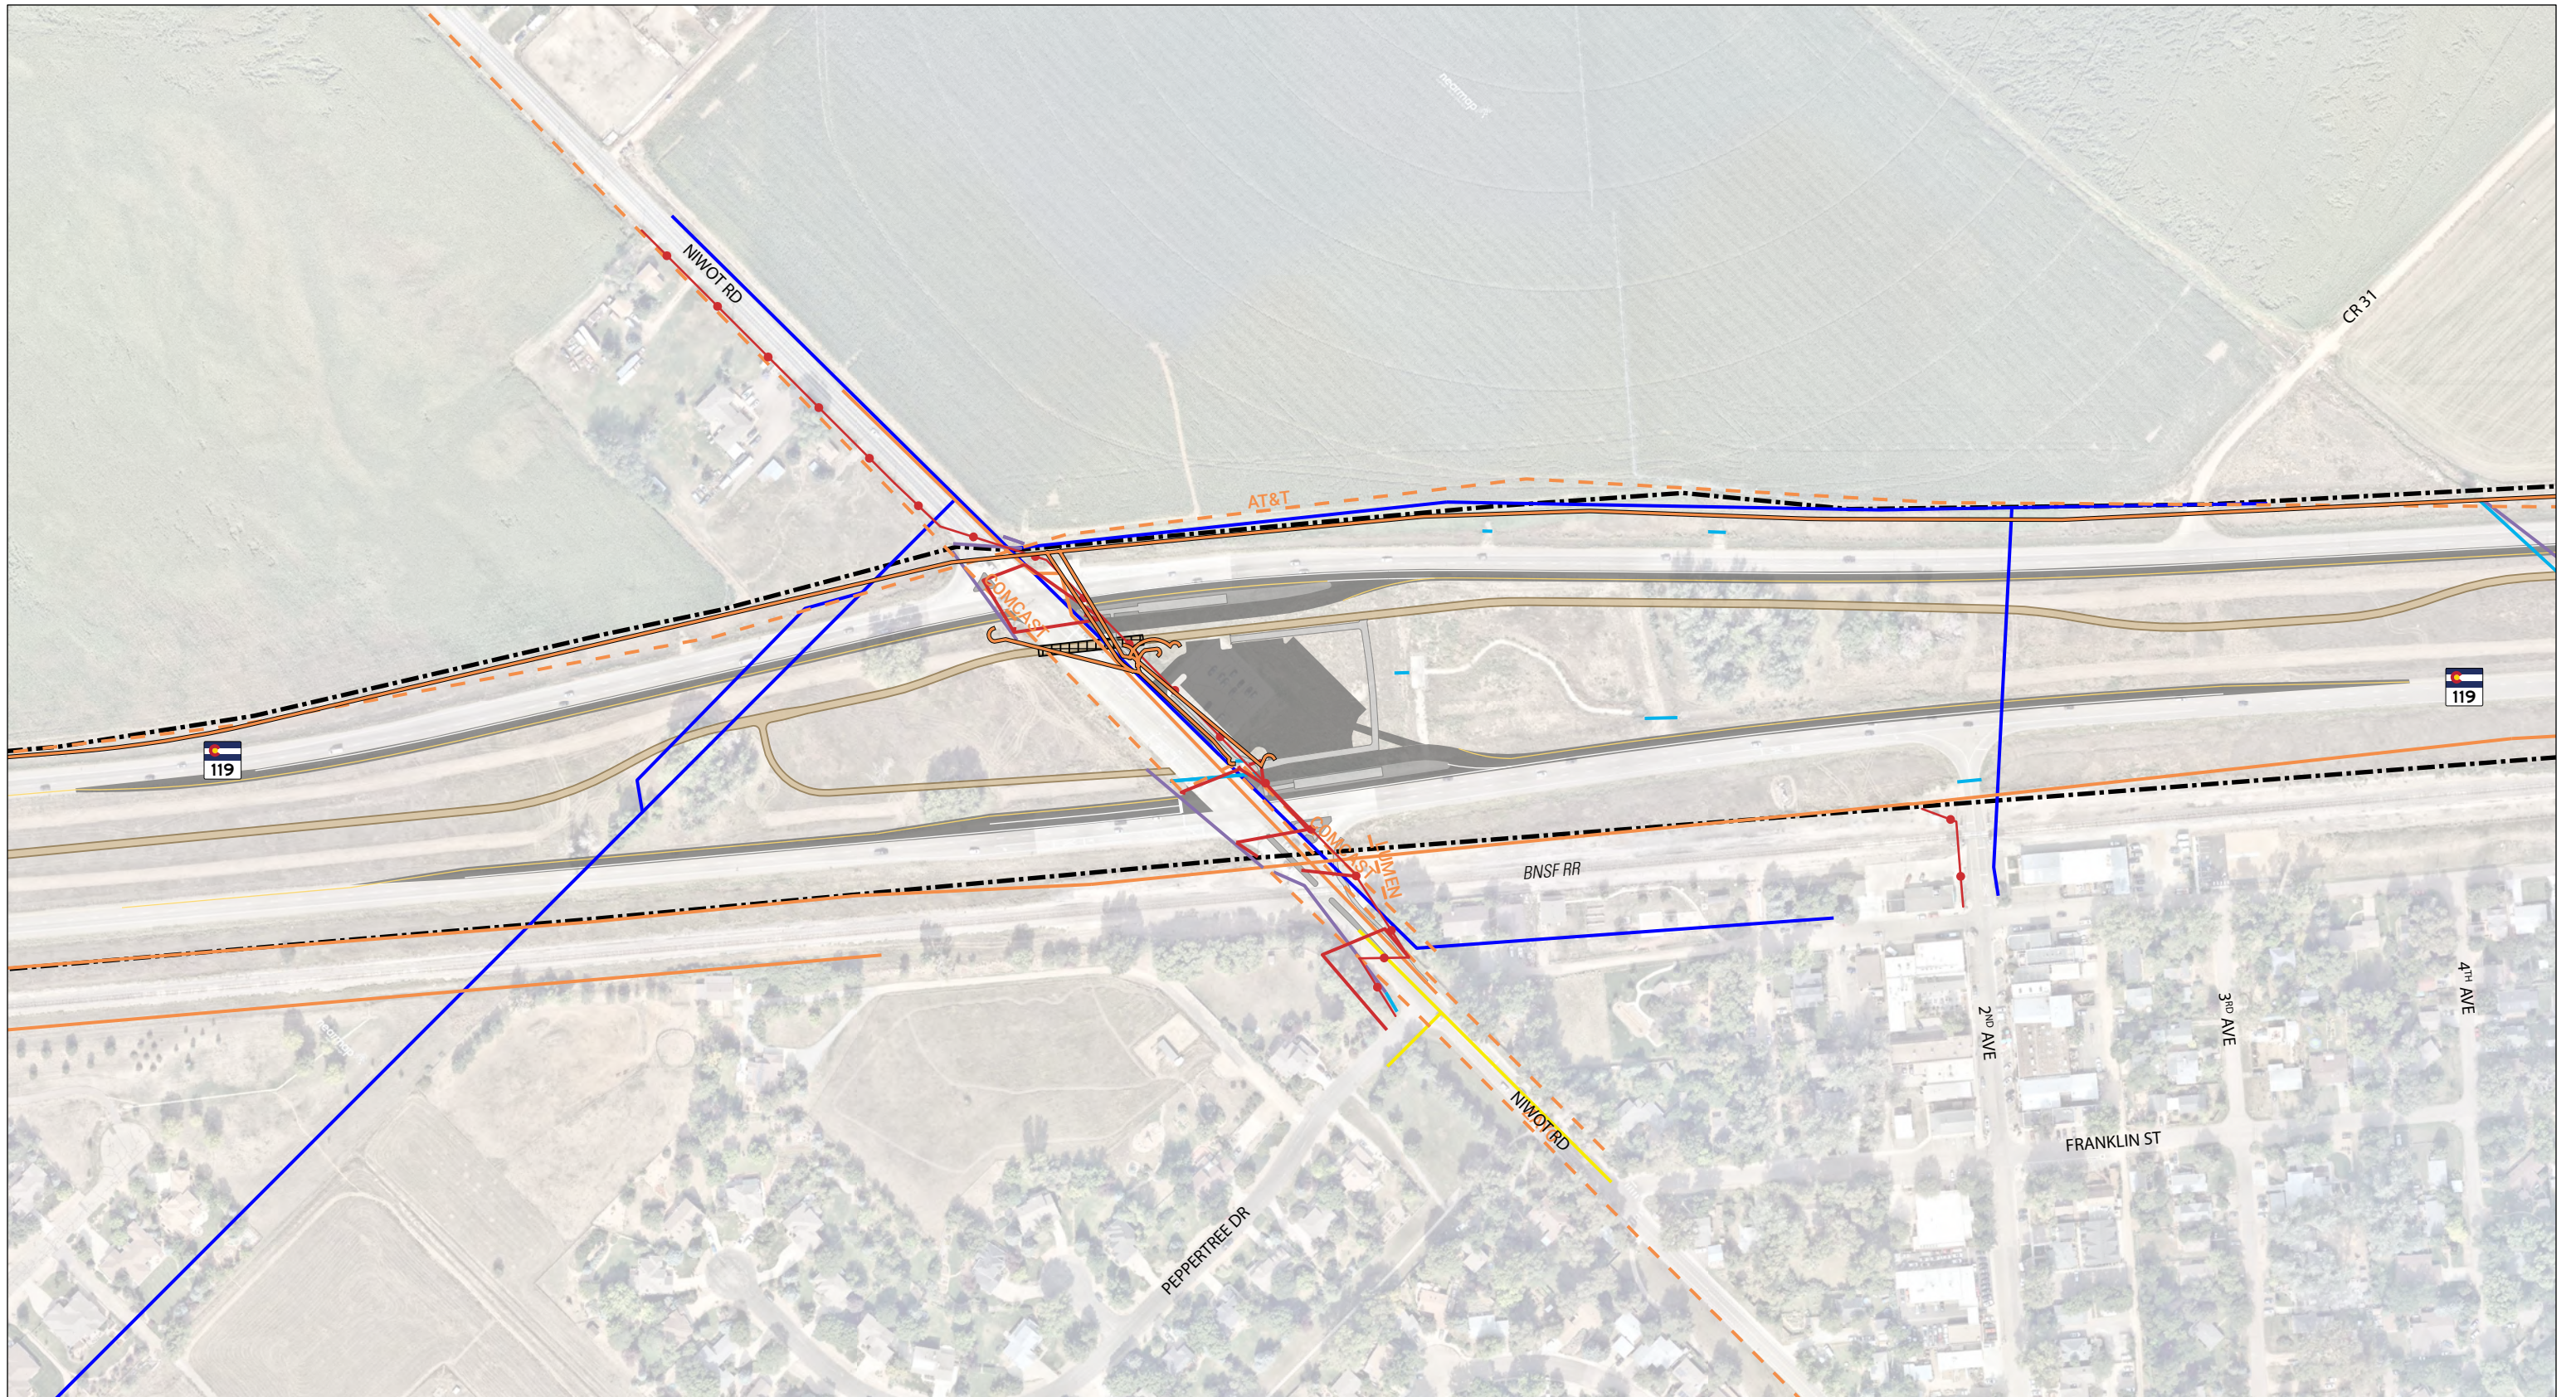


**CO 119 MOBILITY IMPROVEMENTS**  
Utility Mapbook

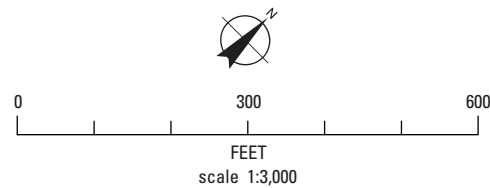


- |                                   |                             |             |
|-----------------------------------|-----------------------------|-------------|
| Proposed CO 119 Bikeway Layout    | Proposed Electrical Conduit | Fiber Optic |
| Proposed CO 119 Bikeway Underpass | Electrical                  | Irrigation  |
| Future CO 119 Bikeway             | Electrical - Overhead       | Sanitary    |
| Proposed CO 119 Design Layout     | Gas & Petroleum             | Stormwater  |
| CDOT Right-of-Way                 | Gas - High Pressure         | Water       |
| Proposed ITS Conduit              | Telephone                   |             |

Existing utility data provided by SUE survey



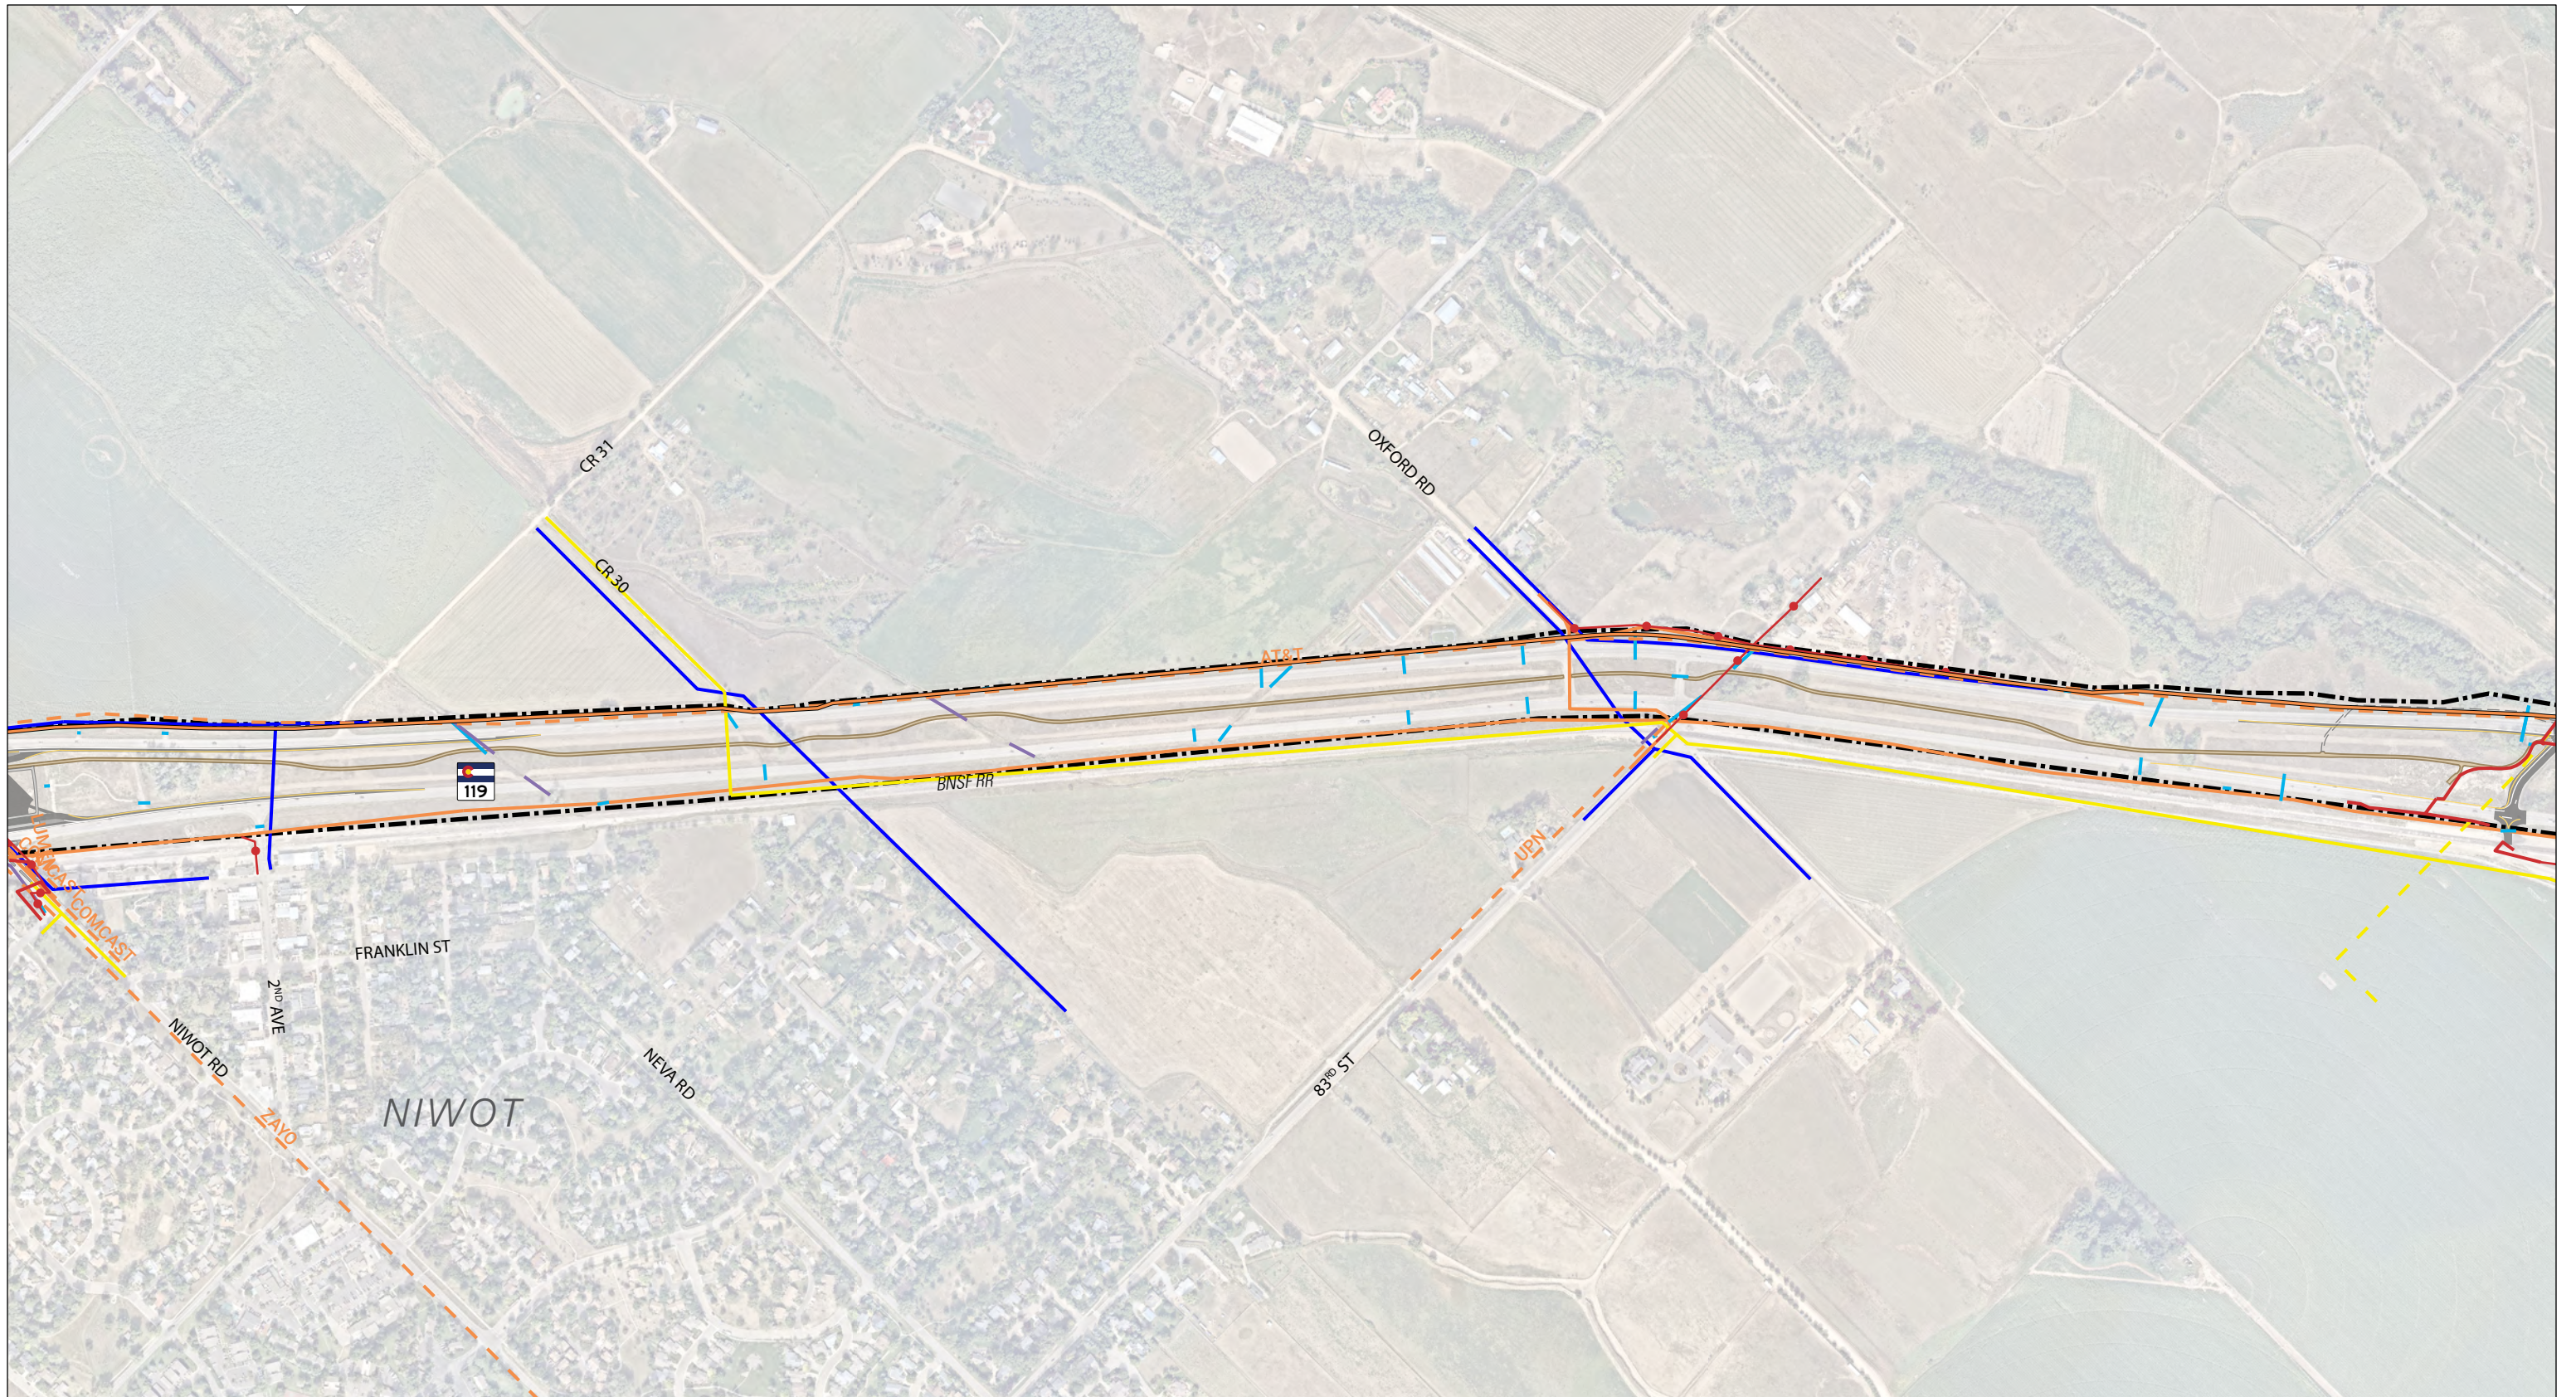


**CO 119 MOBILITY IMPROVEMENTS**  
Utility Mapbook

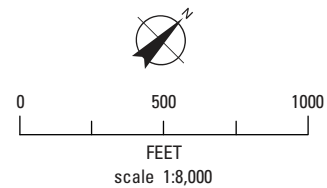


- |                                   |                             |             |
|-----------------------------------|-----------------------------|-------------|
| Proposed CO 119 Bikeway Layout    | Proposed Electrical Conduit | Fiber Optic |
| Proposed CO 119 Bikeway Underpass | Electrical                  | Irrigation  |
| Future CO 119 Bikeway             | Electrical - Overhead       | Sanitary    |
| Proposed CO 119 Design Layout     | Gas & Petroleum             | Stormwater  |
| CDOT Right-of-Way                 | Gas - High Pressure         | Water       |
| Proposed ITS Conduit              | Telephone                   |             |

Existing utility data provided by SUE survey



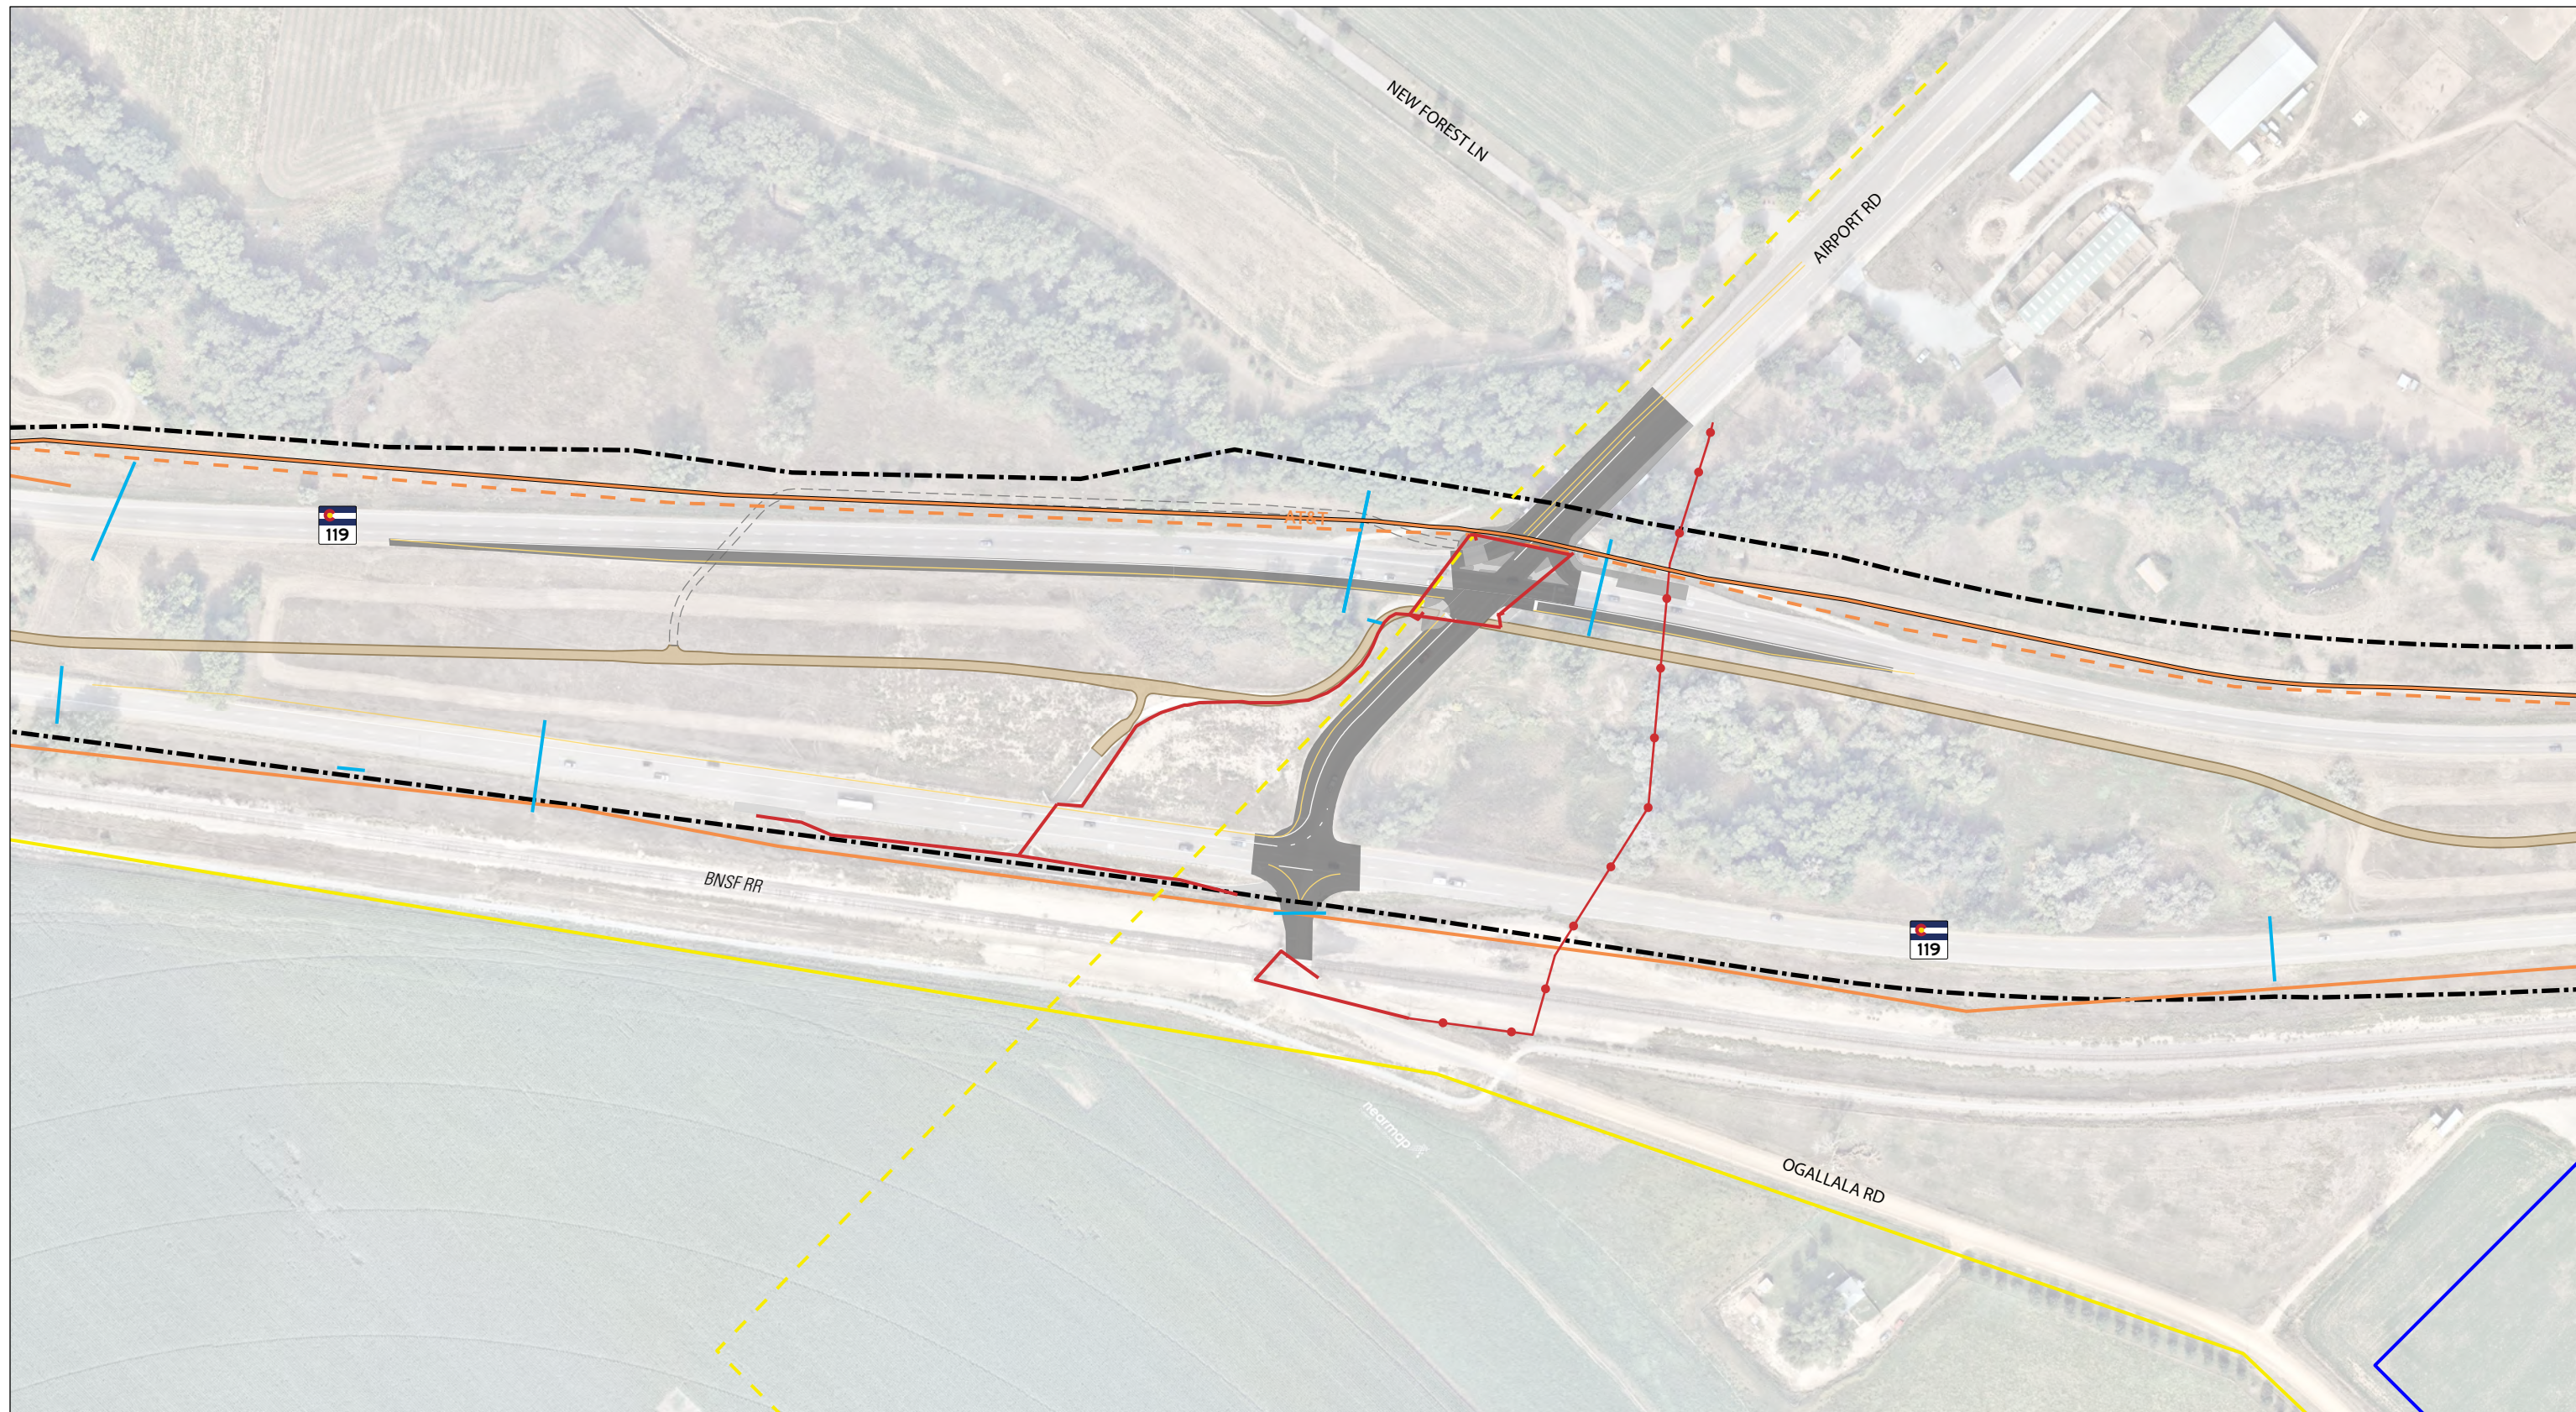


**CO 119 MOBILITY IMPROVEMENTS**  
Utility Mapbook

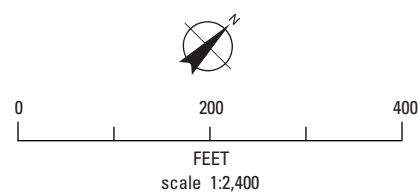


- |                                   |                             |             |
|-----------------------------------|-----------------------------|-------------|
| Proposed CO 119 Bikeway Layout    | Proposed Electrical Conduit | Fiber Optic |
| Proposed CO 119 Bikeway Underpass | Electrical                  | Irrigation  |
| Future CO 119 Bikeway             | Electrical - Overhead       | Sanitary    |
| Proposed CO 119 Design Layout     | Gas & Petroleum             | Stormwater  |
| CDOT Right-of-Way                 | Gas - High Pressure         | Water       |
| Proposed ITS Conduit              | Telephone                   |             |

Existing utility data provided by SUE survey



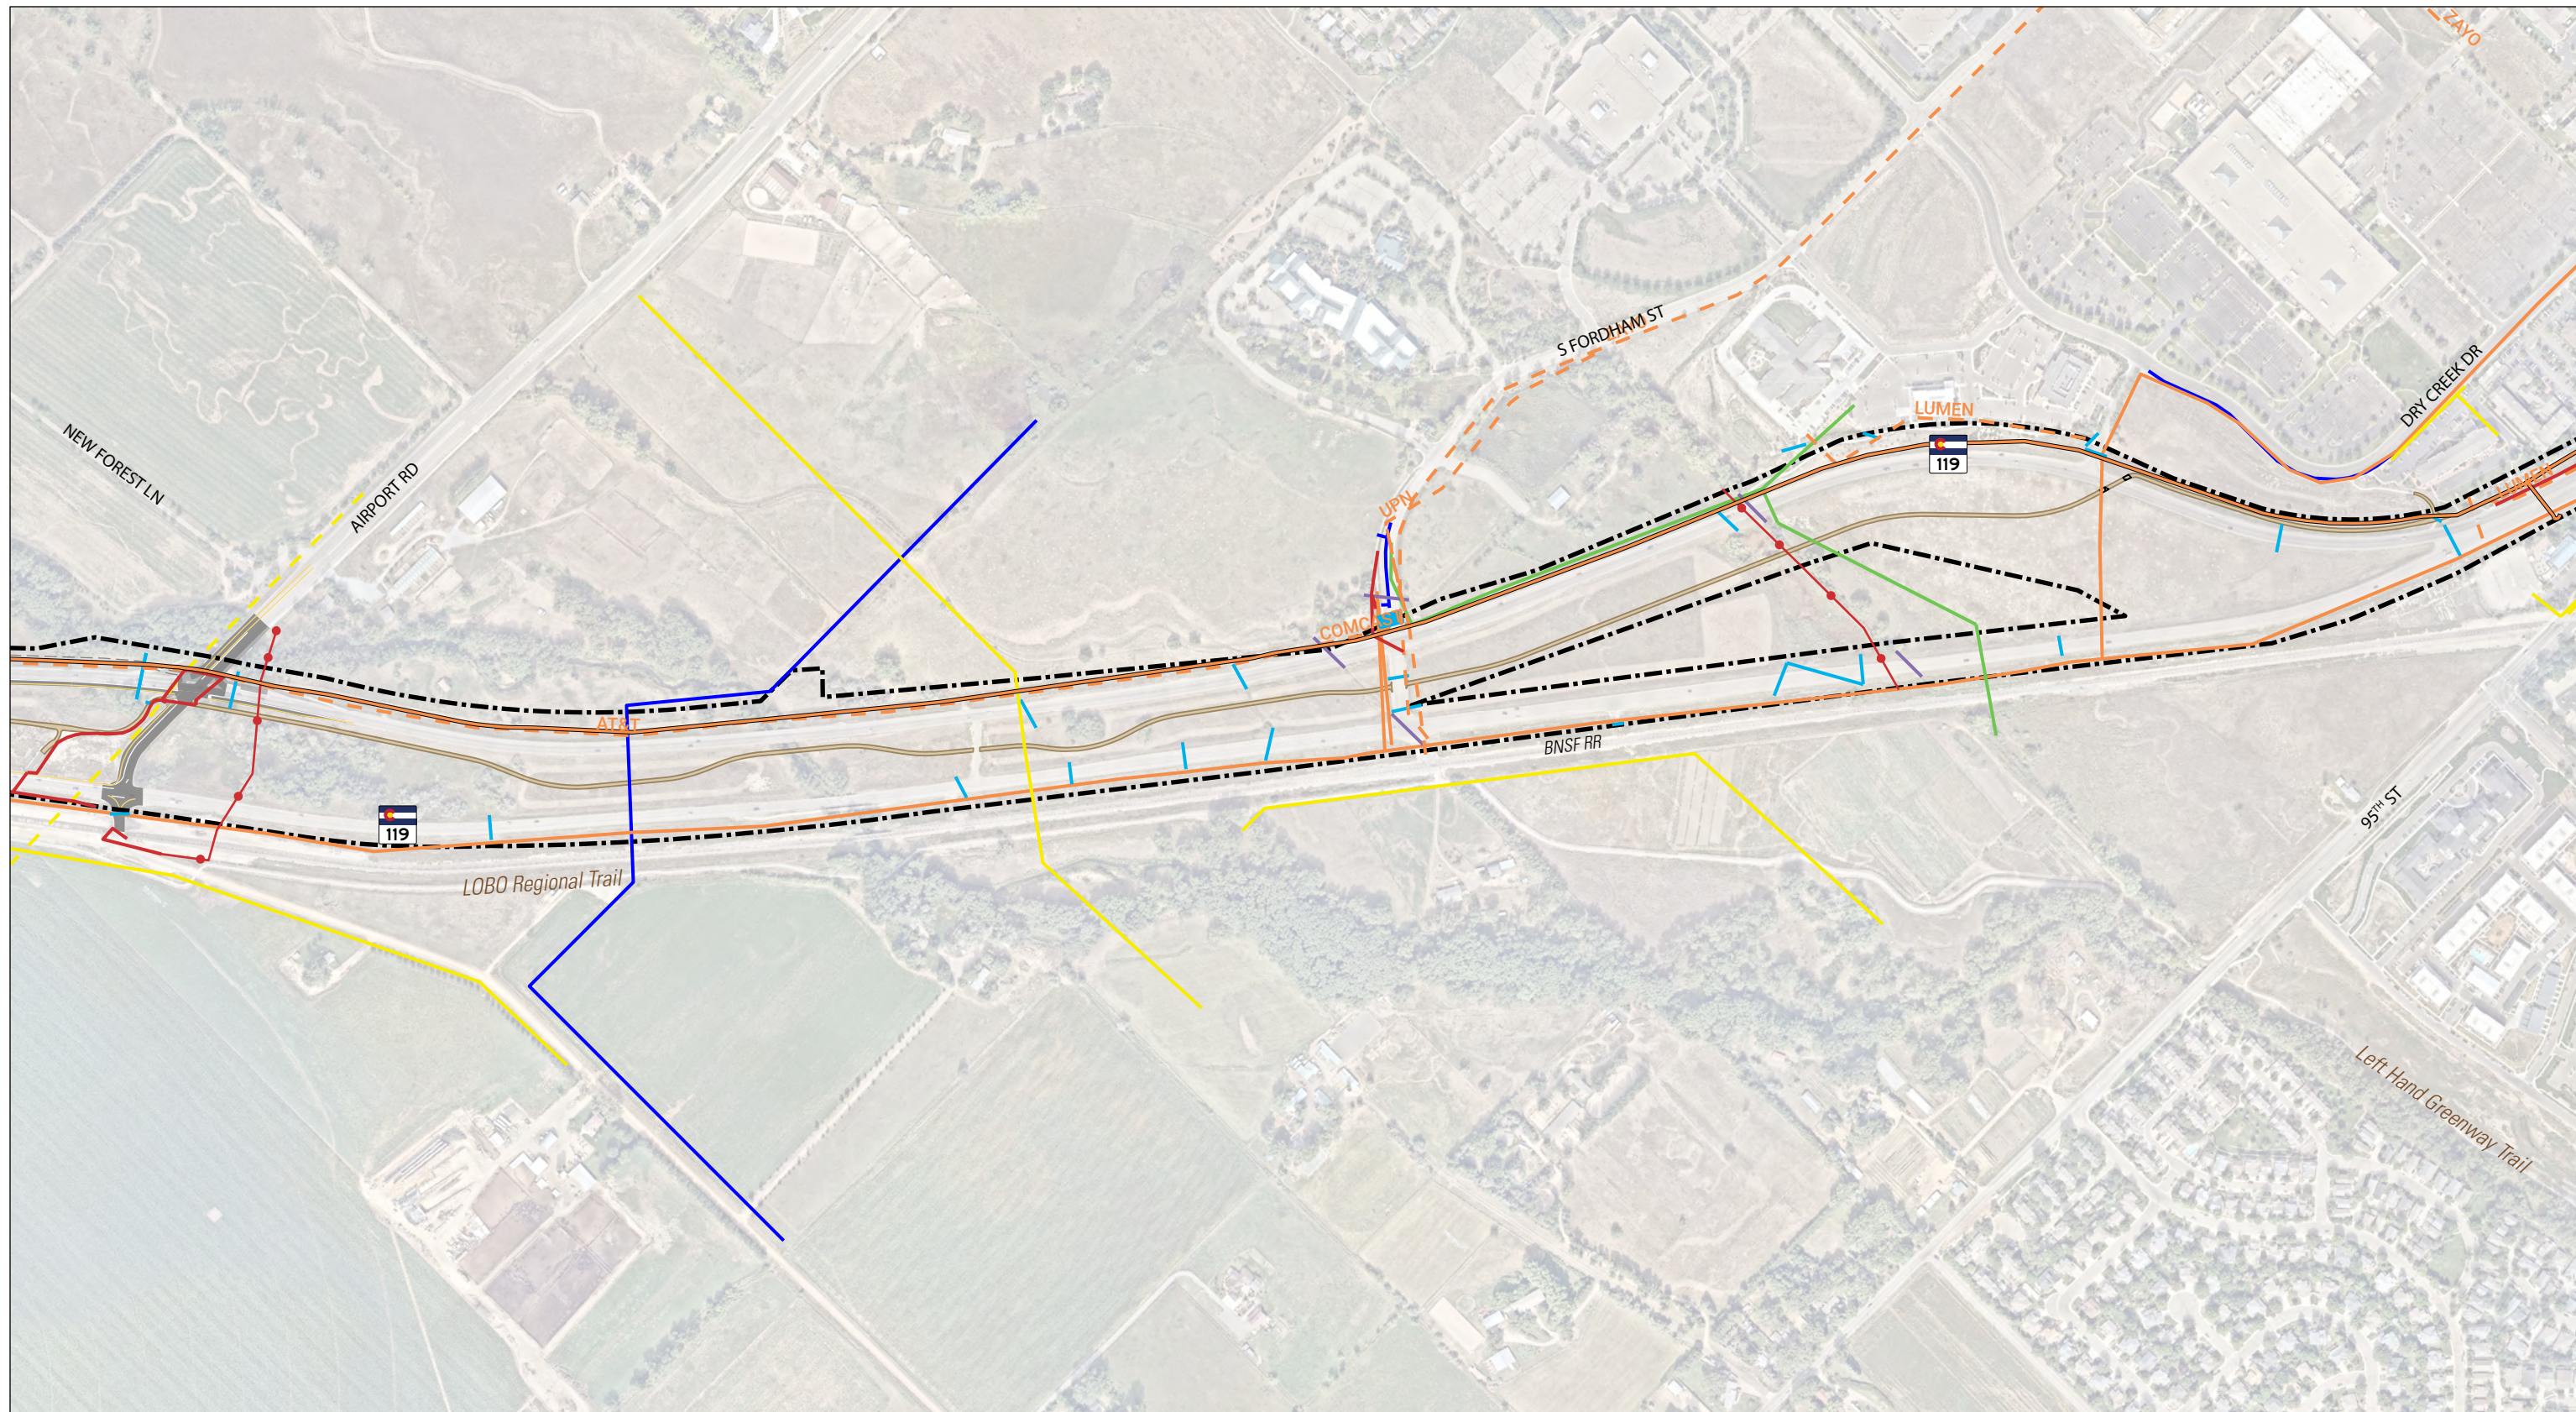


**CO 119 MOBILITY IMPROVEMENTS**  
Utility Mapbook

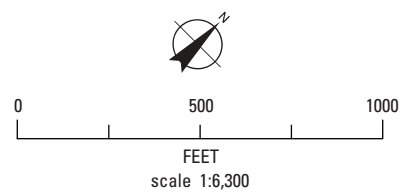


- |                                   |                             |             |
|-----------------------------------|-----------------------------|-------------|
| Proposed CO 119 Bikeway Layout    | Proposed Electrical Conduit | Fiber Optic |
| Proposed CO 119 Bikeway Underpass | Electrical                  | Irrigation  |
| Future CO 119 Bikeway             | Electrical - Overhead       | Sanitary    |
| Proposed CO 119 Design Layout     | Gas & Petroleum             | Stormwater  |
| CDOT Right-of-Way                 | Gas - High Pressure         | Water       |
| Proposed ITS Conduit              | Telephone                   |             |

Existing utility data provided by SUE survey



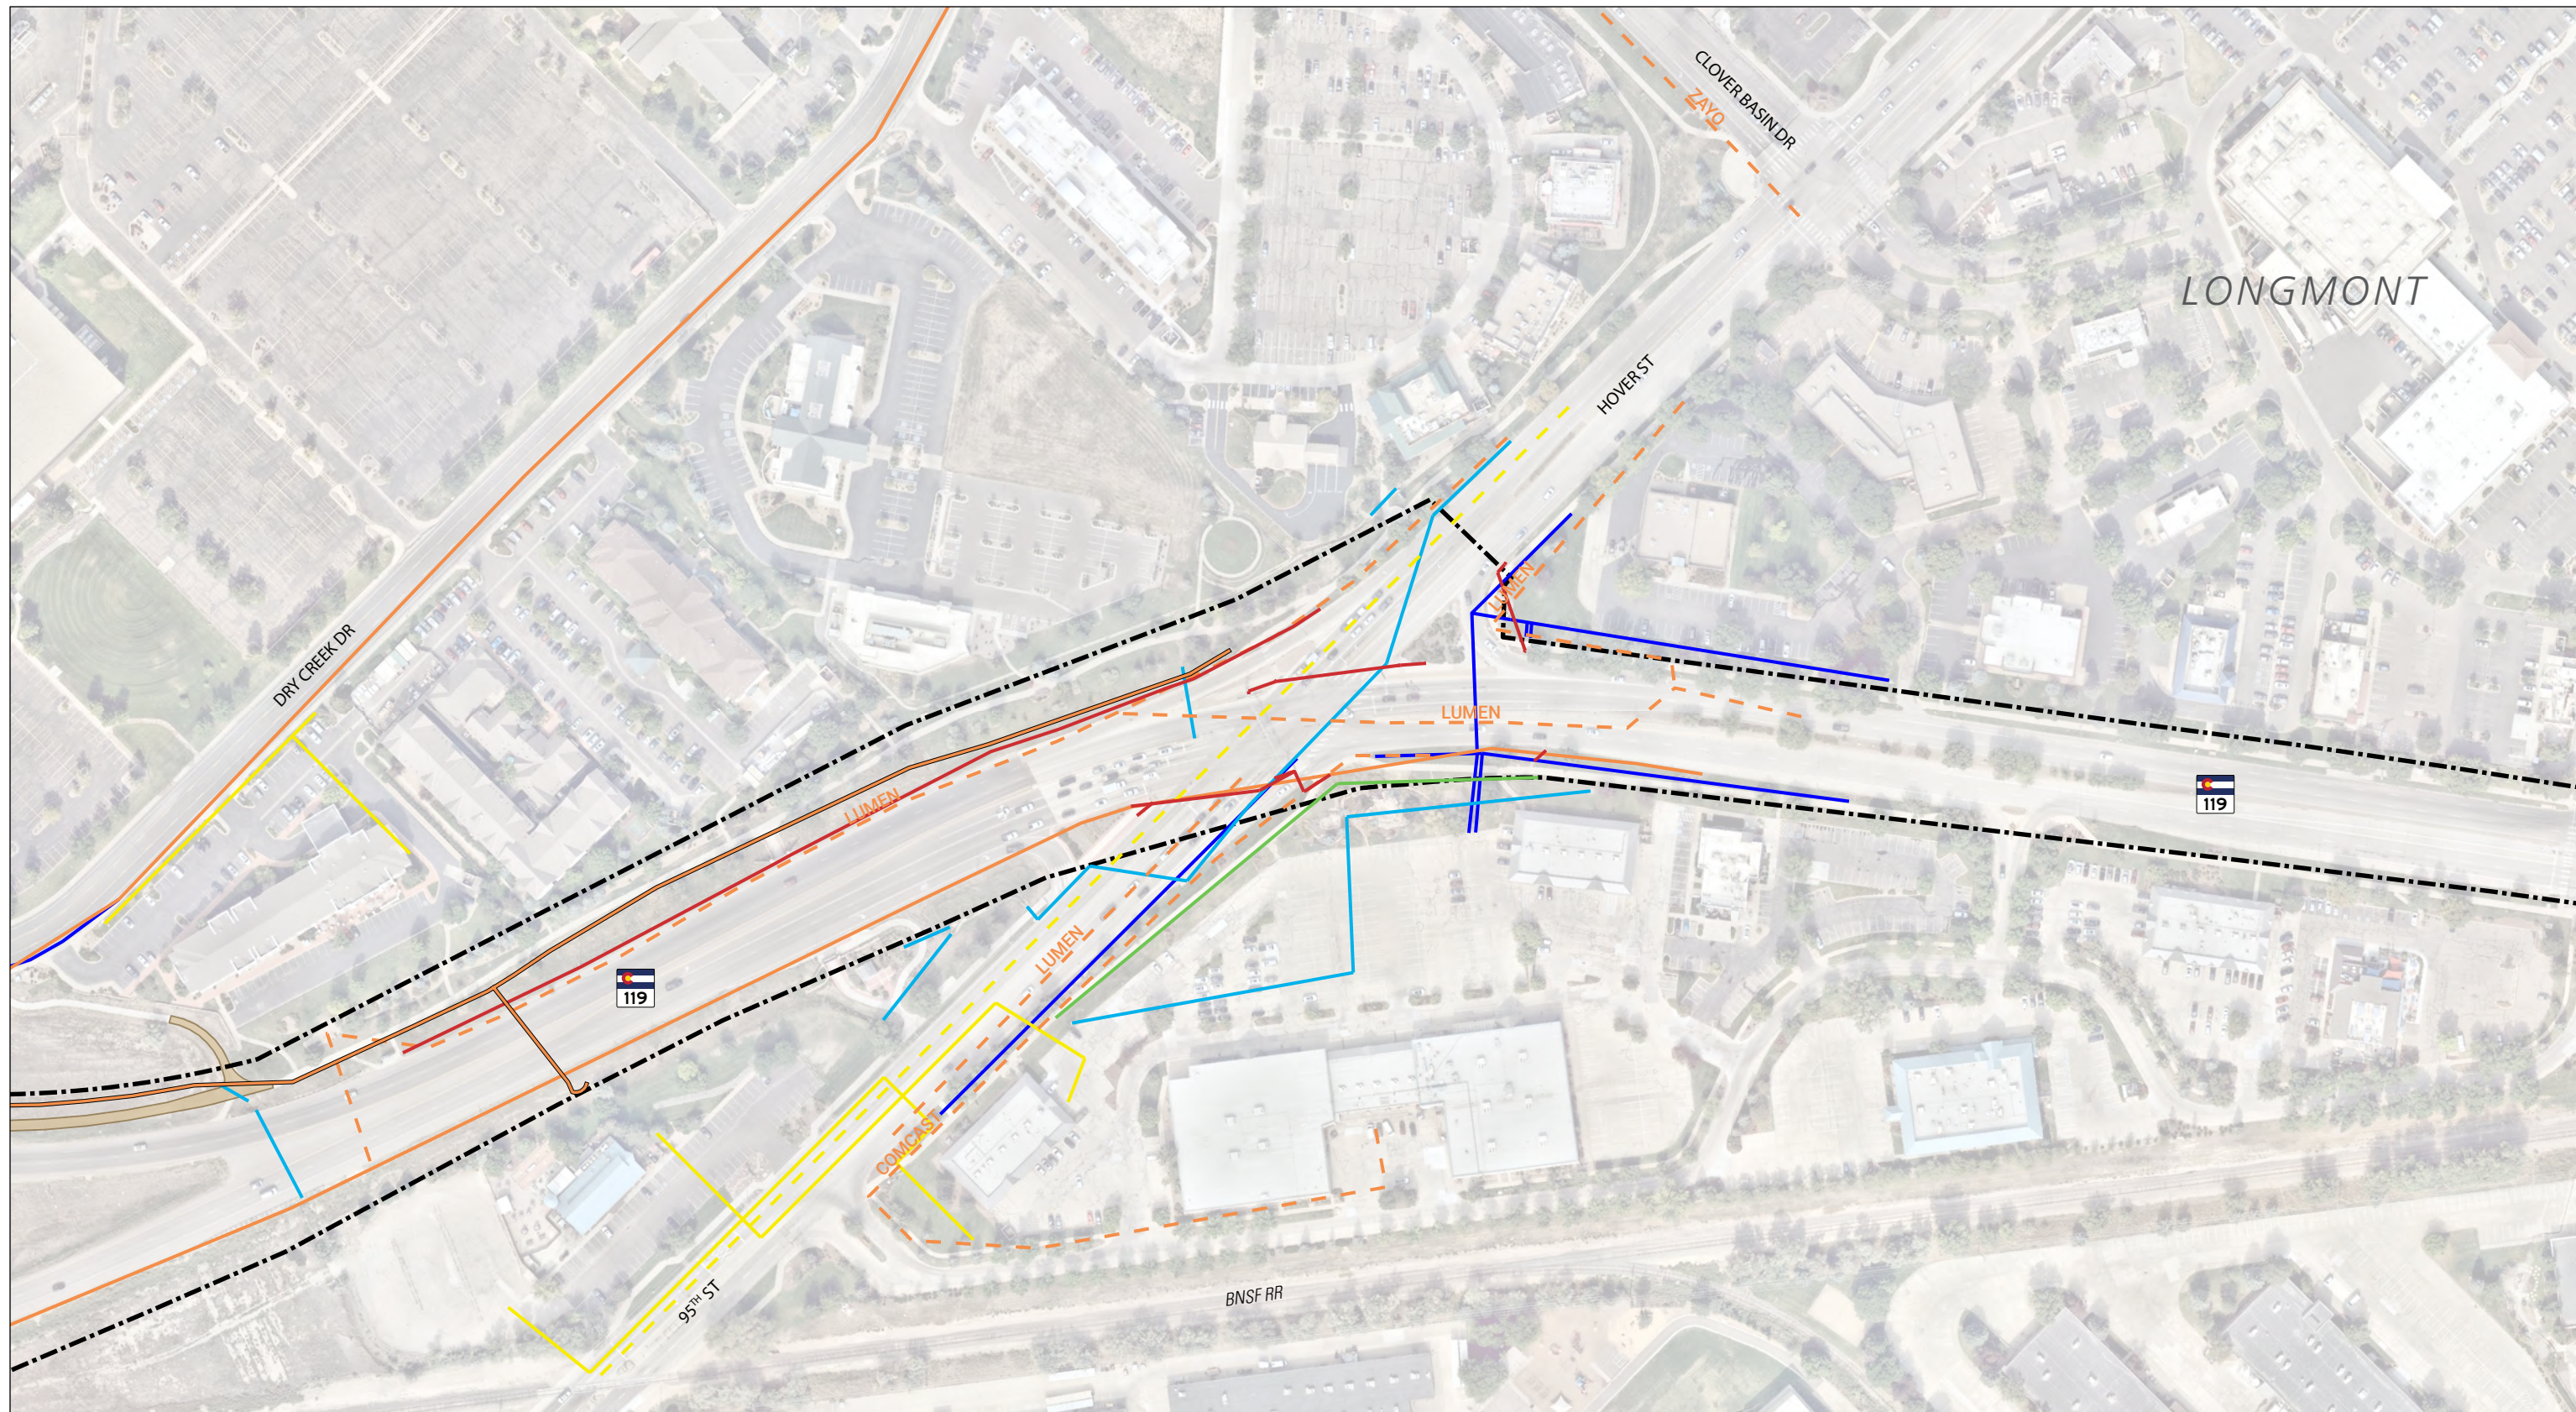

**CO 119 MOBILITY IMPROVEMENTS**  
Utility Mapbook

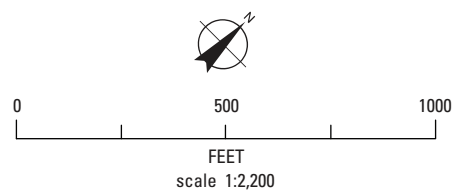

- |                                   |                             |             |
|-----------------------------------|-----------------------------|-------------|
| Proposed CO 119 Bikeway Layout    | Proposed Electrical Conduit | Fiber Optic |
| Proposed CO 119 Bikeway Underpass | Electrical                  | Irrigation  |
| Future CO 119 Bikeway             | Electrical - Overhead       | Sanitary    |
| Proposed CO 119 Design Layout     | Gas & Petroleum             | Stormwater  |
| CDOT Right-of-Way                 | Gas - High Pressure         | Water       |
| Proposed ITS Conduit              | Telephone                   |             |

Existing utility data provided by SUE survey